


4457 Filed This 24 day of Aug 1970
 And Recorded in Vol. 4E Page 175 at 1:15 P.
 Ollie Farnsworth
 Register Mesne Conveyance Greenville County, S. C.

FILED
 GREENVILLE CO. S. C.
 AUG 24 1 35 PM '70
 OLLIE FARNSWORTH
 R. M. C.

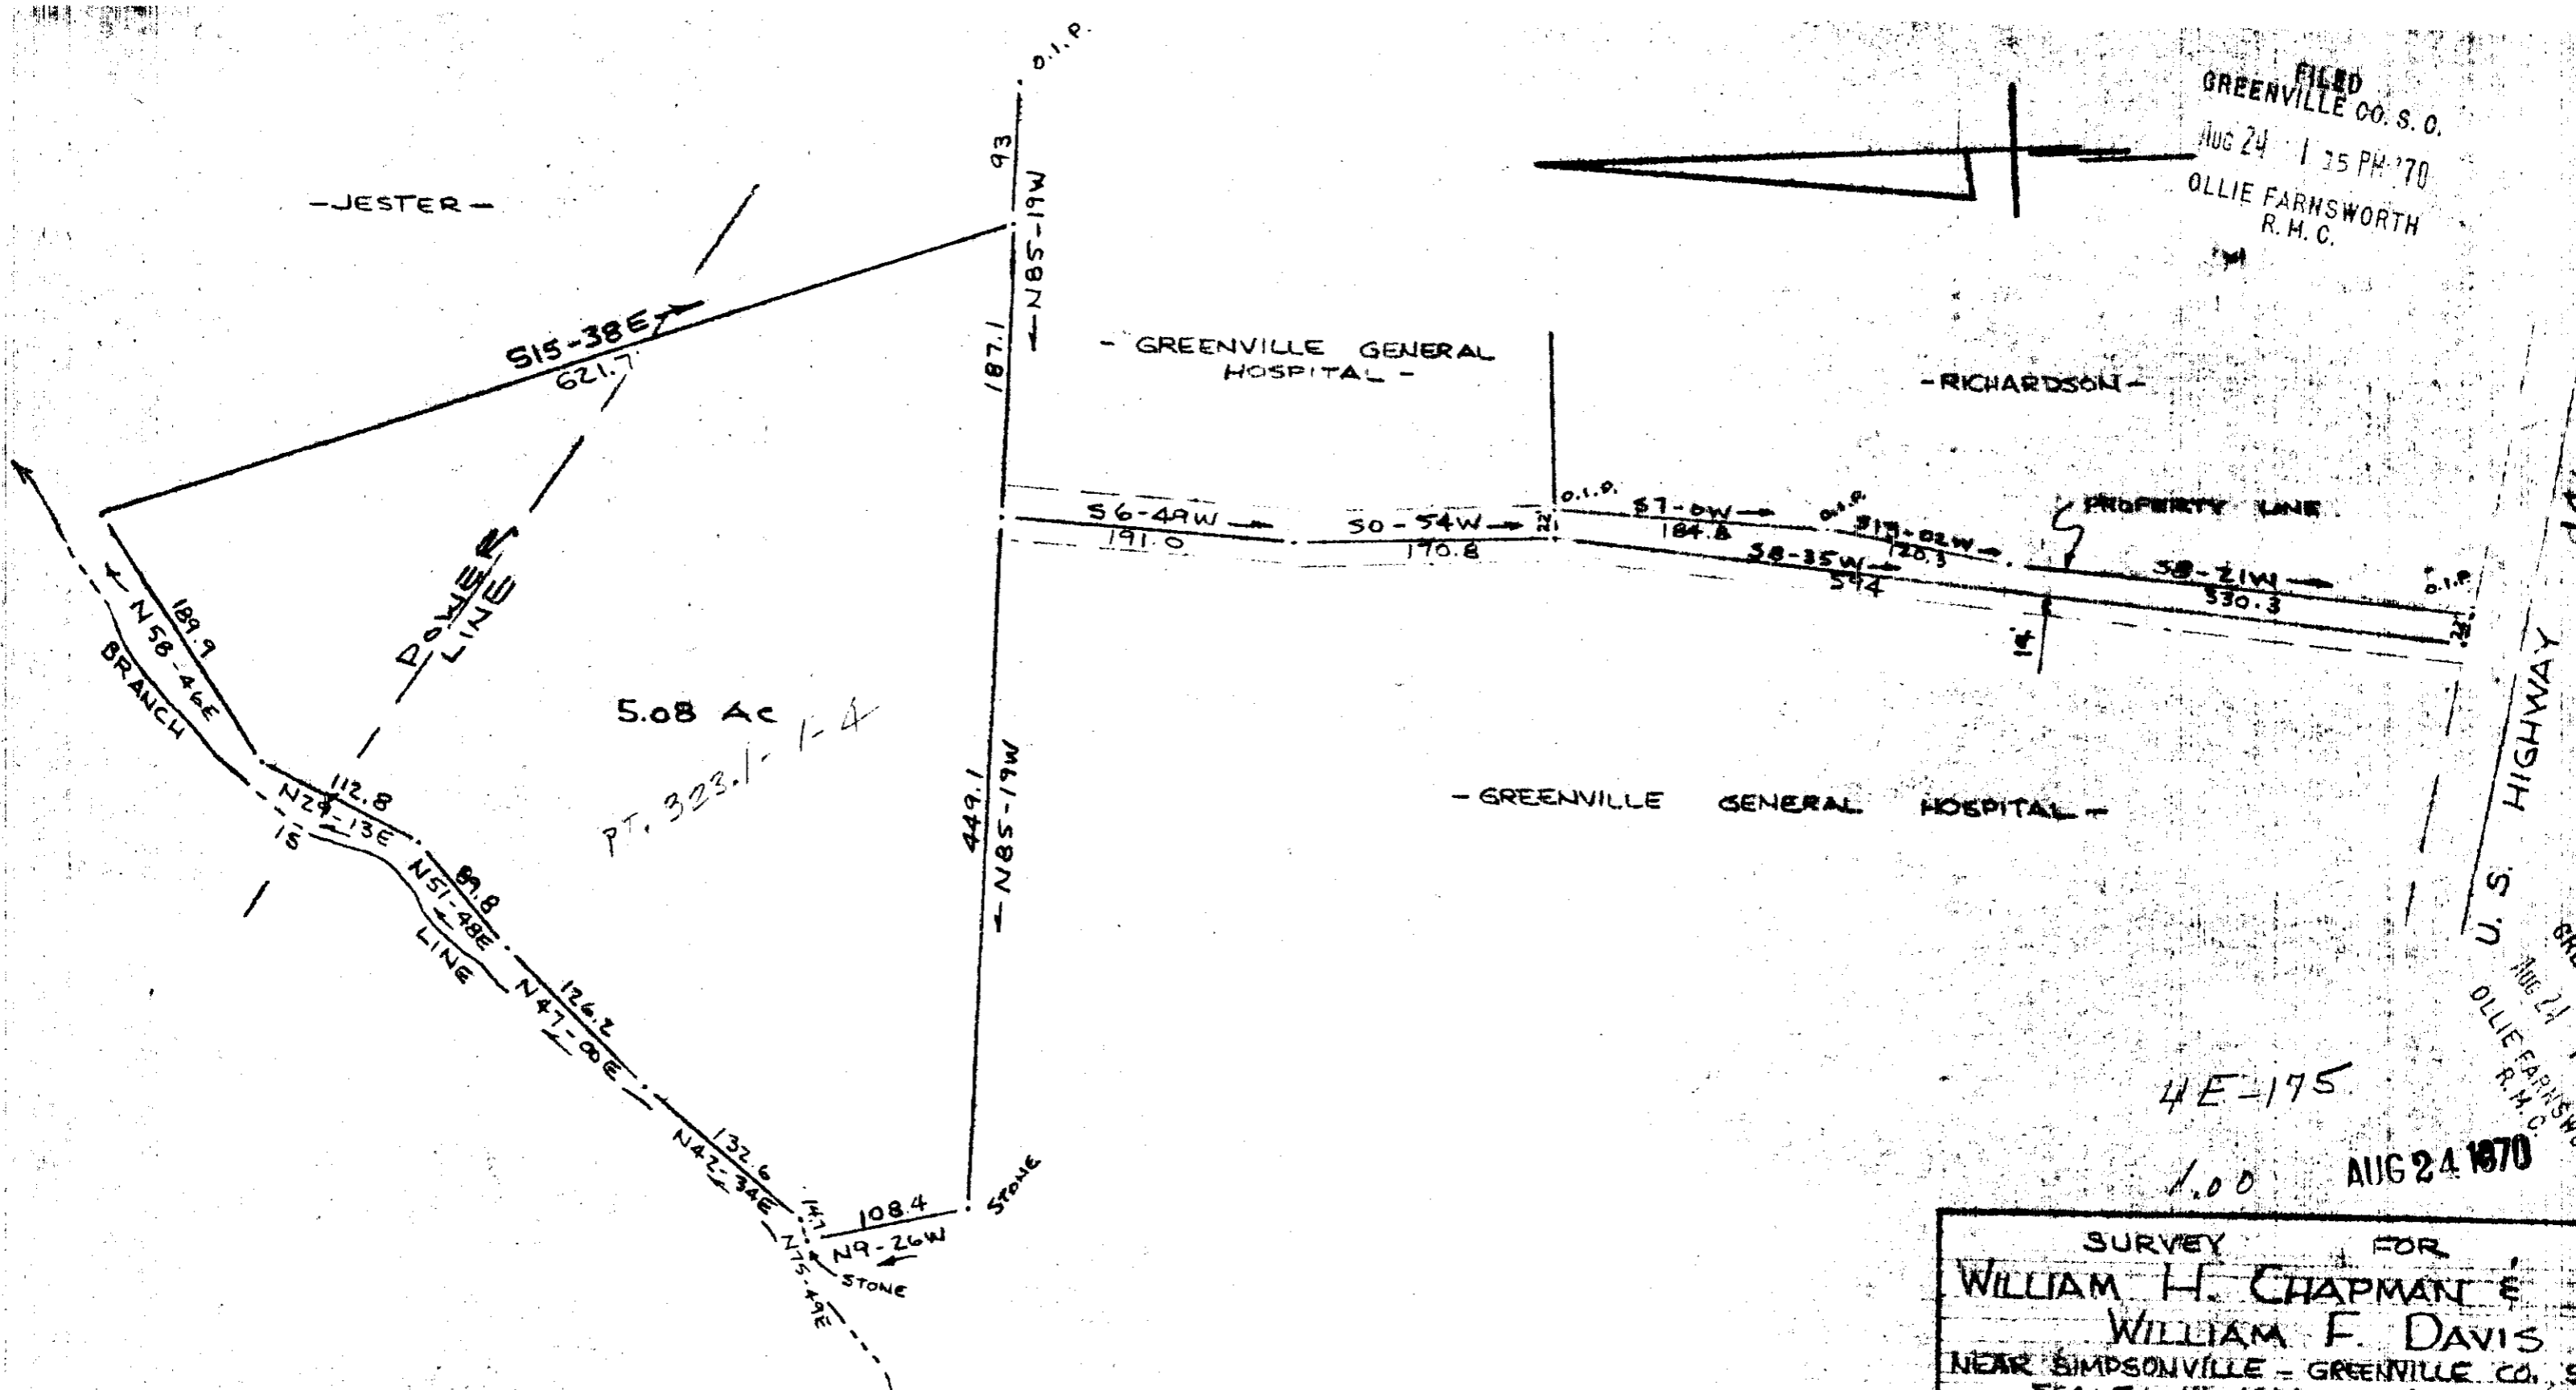

5.08 Ac
 PT. 323.1-1-4

4E-175
 1.00
 AUG 24 1970

SURVEY FOR
 WILLIAM H. CHAPMAN &
 WILLIAM F. DAVIS
 NEAR SIMPSONVILLE - GREENVILLE CO., S.C.
 SCALE: 1"=100' 14 JULY 1970
 CAROLINA ENGINEERING
 SURVEYING CO.
 GREENVILLE, S. C.

4457
 AUG 24 1970