

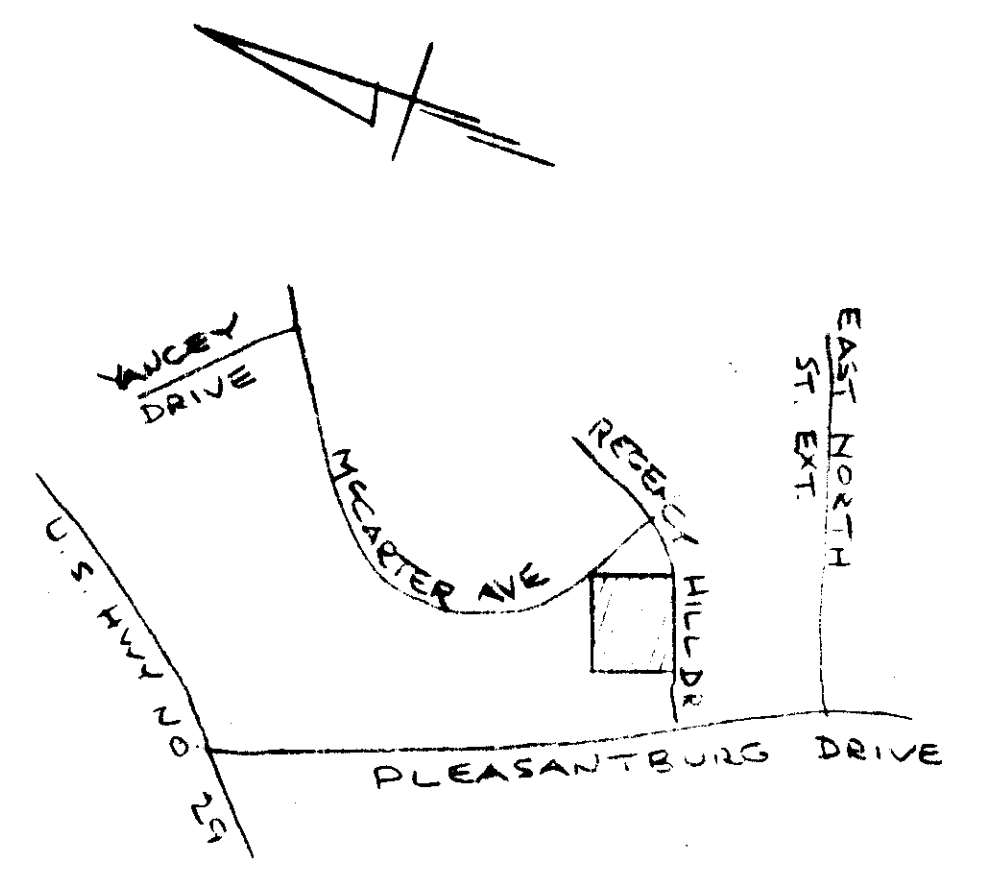


GREENVILLE CO. S. C.  
 Dec 1 4 50 PM '70  
 OLLIE FARNSWORTH  
 R. M. C.

For Dedication of Roads see  
 Ordinance No. 1 Page 12

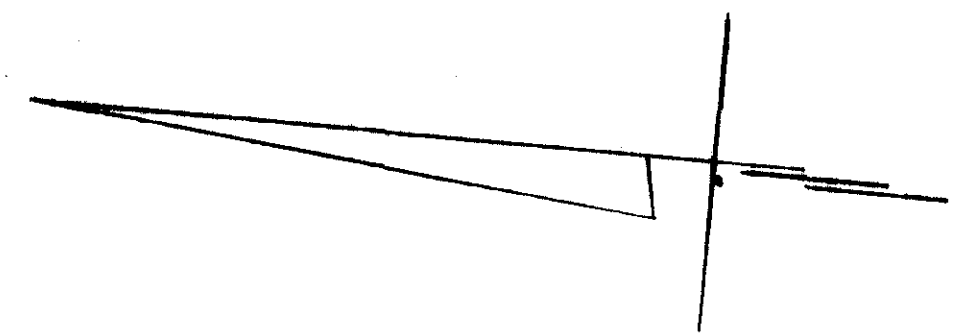

- SAN-TAR DEVELOPERS INC -

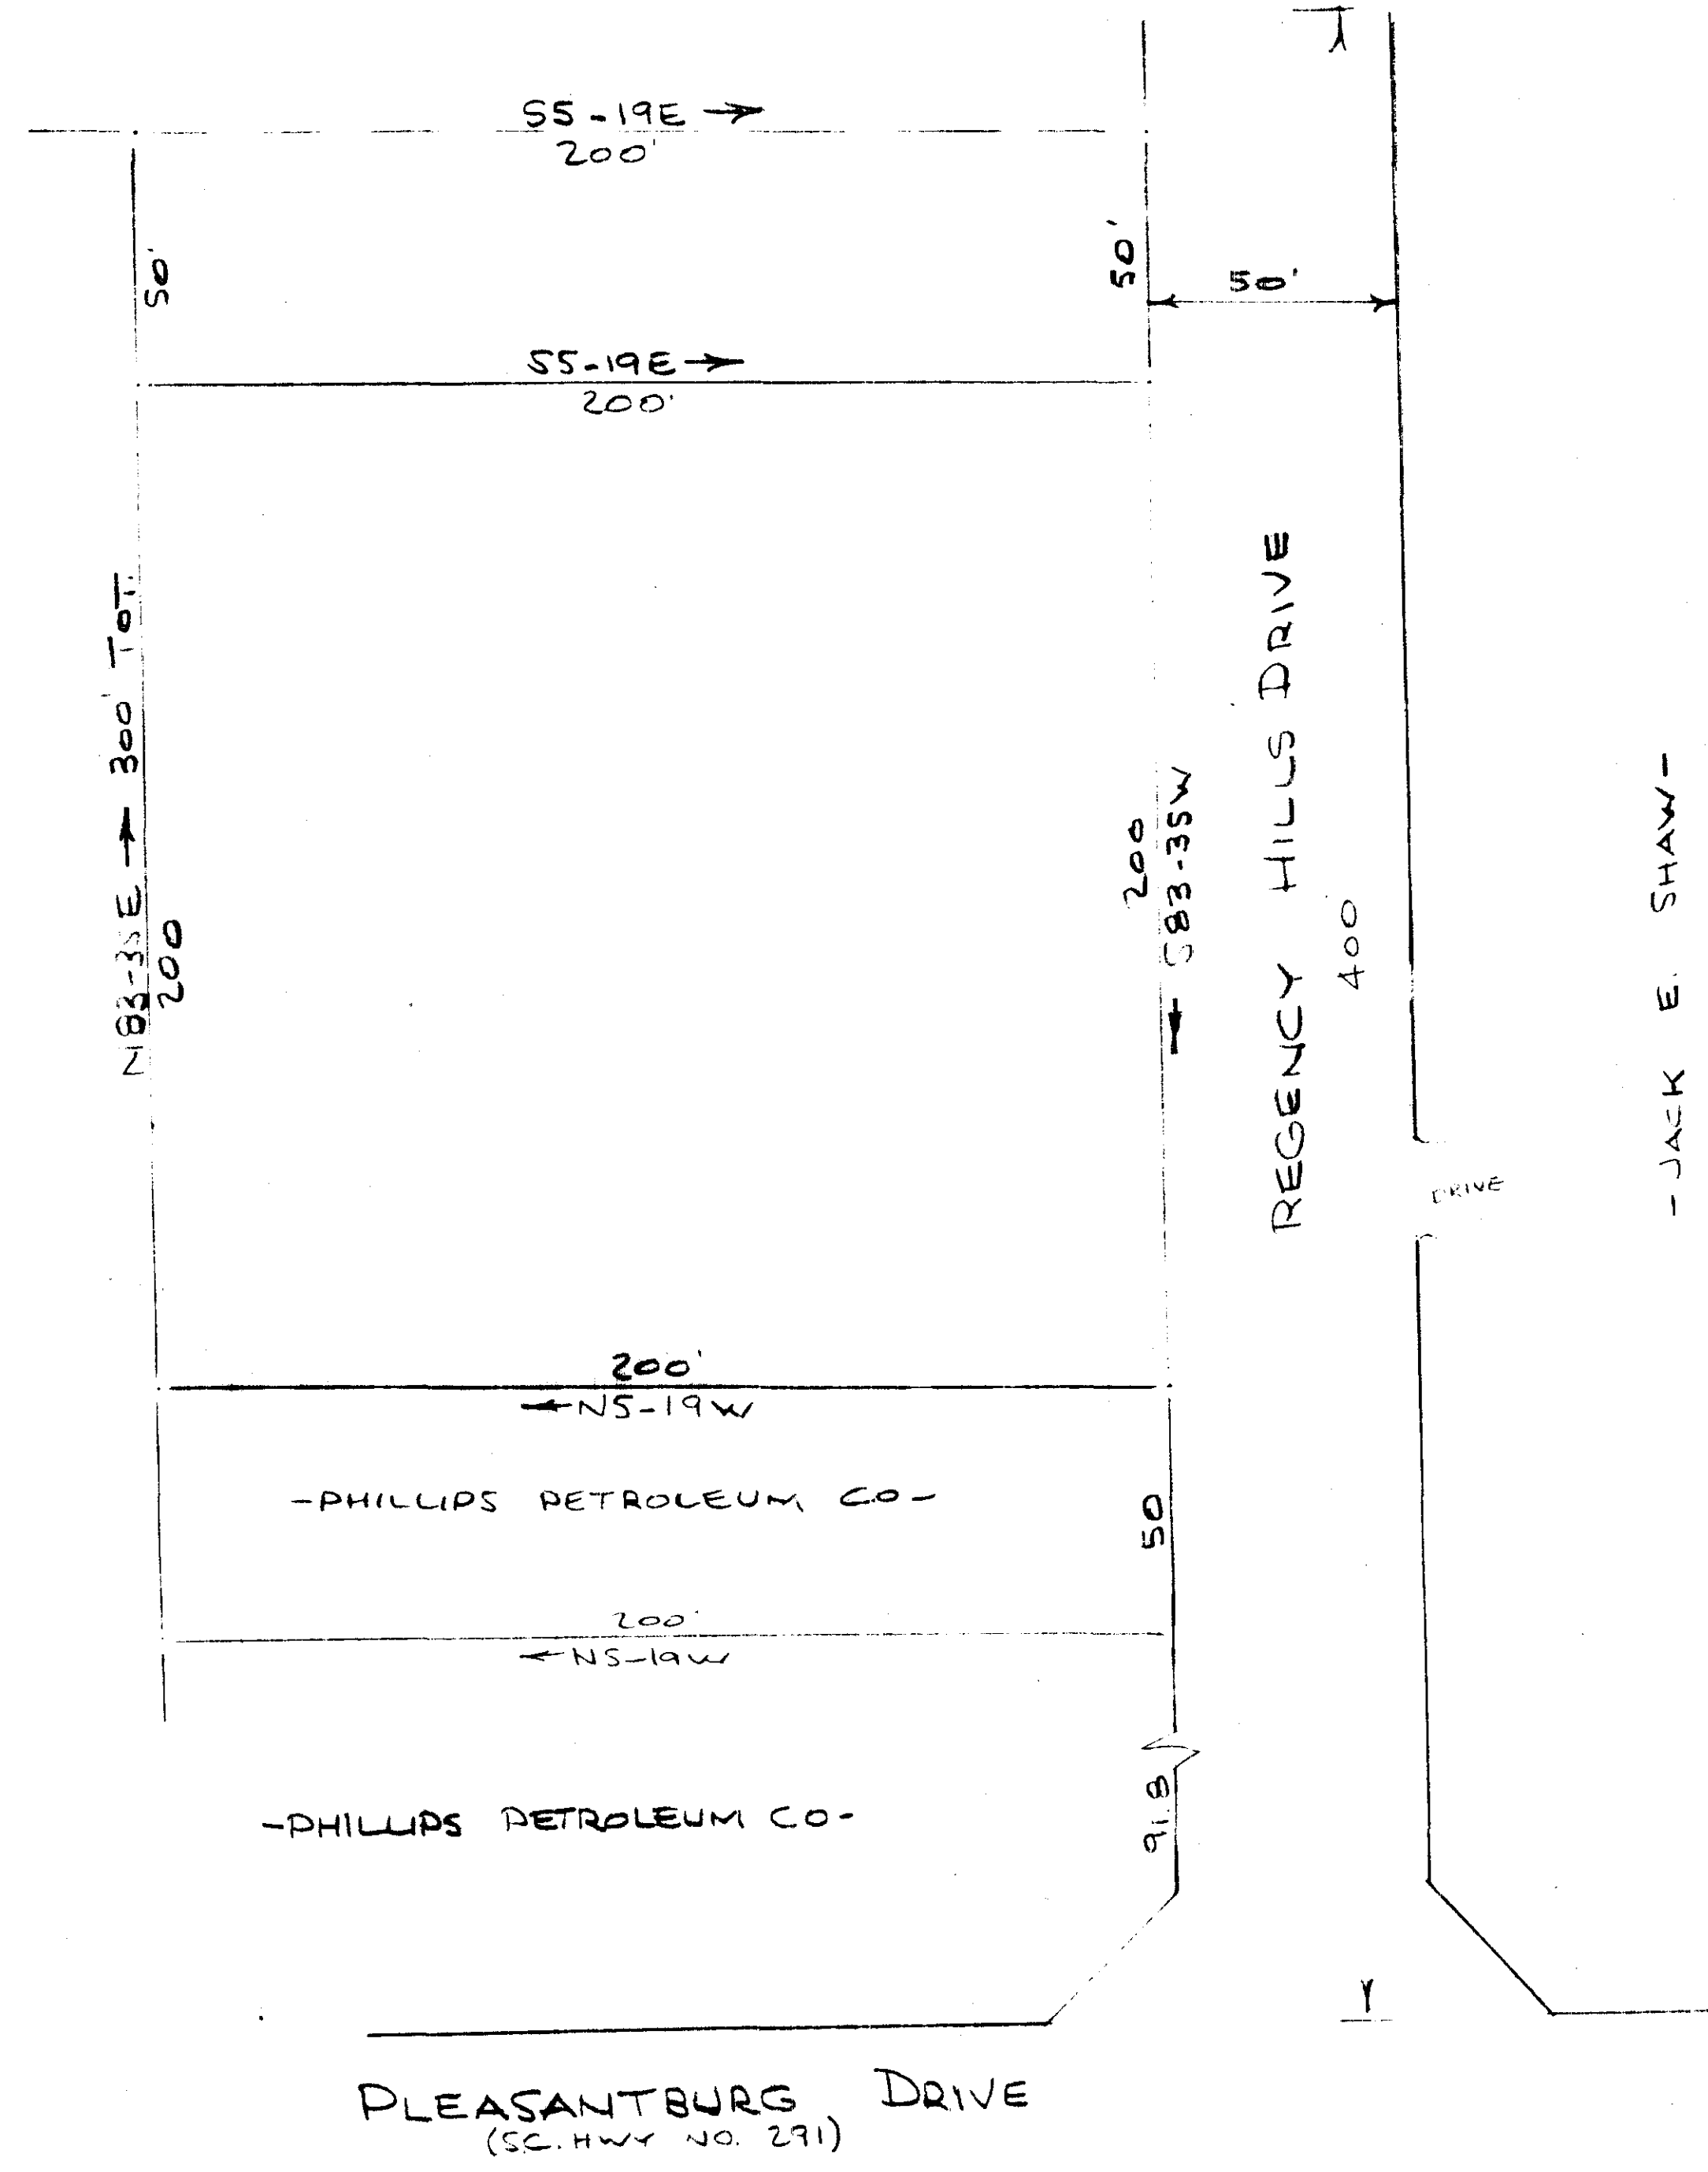

- VANDIVER & SULLIVAN -

- JACK E. SHAW -

11 27 70 *J. S. Shaw*

11/27/70 R. B. BRUCE  
 1952

Nov. 27 70 *J. Chaman Shaw*

12891 Filed This 1 day of Dec 1970  
 And Recorded in Vol. 4 F Page 52 at 4:52 P.  
*Ollie Farnsworth*  
 Register Measur. Conceptor & Greenville County, S. C.

FINAL PLAT  
 REGENCY HILLS DRIVE

BOTWY WOODS BUILDING & SALES CO. INC. OWNER  
 R. B. BRUCE SURVEYOR

1.15 NO OF ACRES      0.08 MILES OF NEW RL

0 NO LOTS      4 NOV 1970 DATE

4F-52

DEC 1 1970

12891

