


# 8249 Filed This 6 day of Oct. 1970

And Recorded in Vol. 4 H 63 at 12:46 P.

Ollie Farnsworth

Register Mesne Conveyance Greenville County, S. C.

FAIRMONT AVENUE  
WATER IN ST. RIW

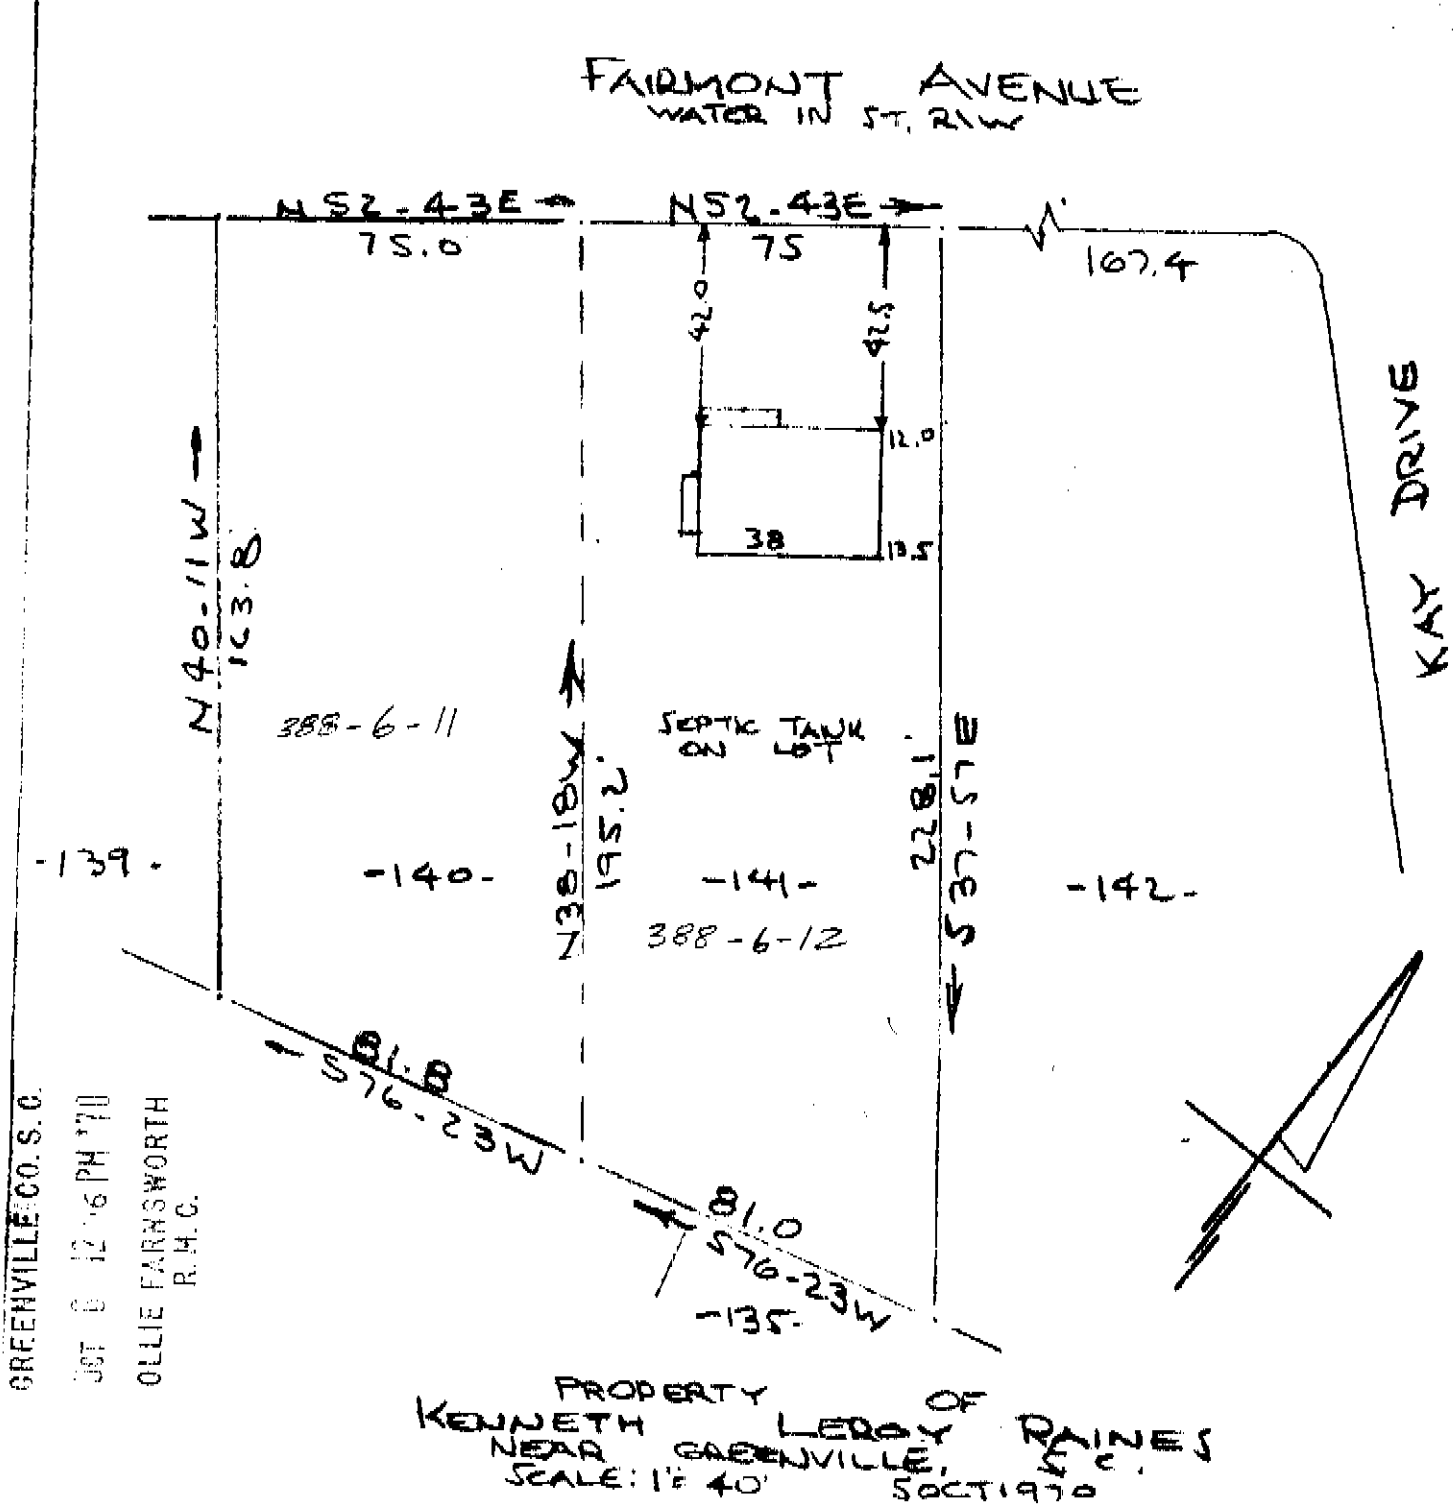

PROPERTY OF  
KENNETH LEROY RAINES  
NEAR GREENVILLE, S.C.  
SCALE: 1" = 40'  
5 OCT 1970

This is to certify that on the 5th day of October 1970, I surveyed the property shown on this plat, being known as lot 141 & 140 on plat of PROPERTY OF KENNETH LEROY RAINES and recorded in the RMC Office Greenville County, S.C., in Plat Book 4-H at Page 63; and that the property lines, walls and buildings are as shown hereon, and that the walls and buildings located on said lot do not encroach or project on adjacent street or property, and that no adjacent walls or buildings encroach or project on said premises, and no power lines cross this property except as shown hereon.

OCT 6 1970 8249

R. B. Bruce  
R. B. Bruce, R.L.S. #1952

CAROLINA SURVEYING COMPANY  
Greenville, South Carolina

4 H - 63

RECORDING FEE  
50