


#10118 Filed This 28 day of Oct. 1970
 And Recorded in Vol. 44 Page 75 at 12:22 P.M.
 Ollie Farnsworth
 Register Mesne Conveyance Greenville County, S. C.

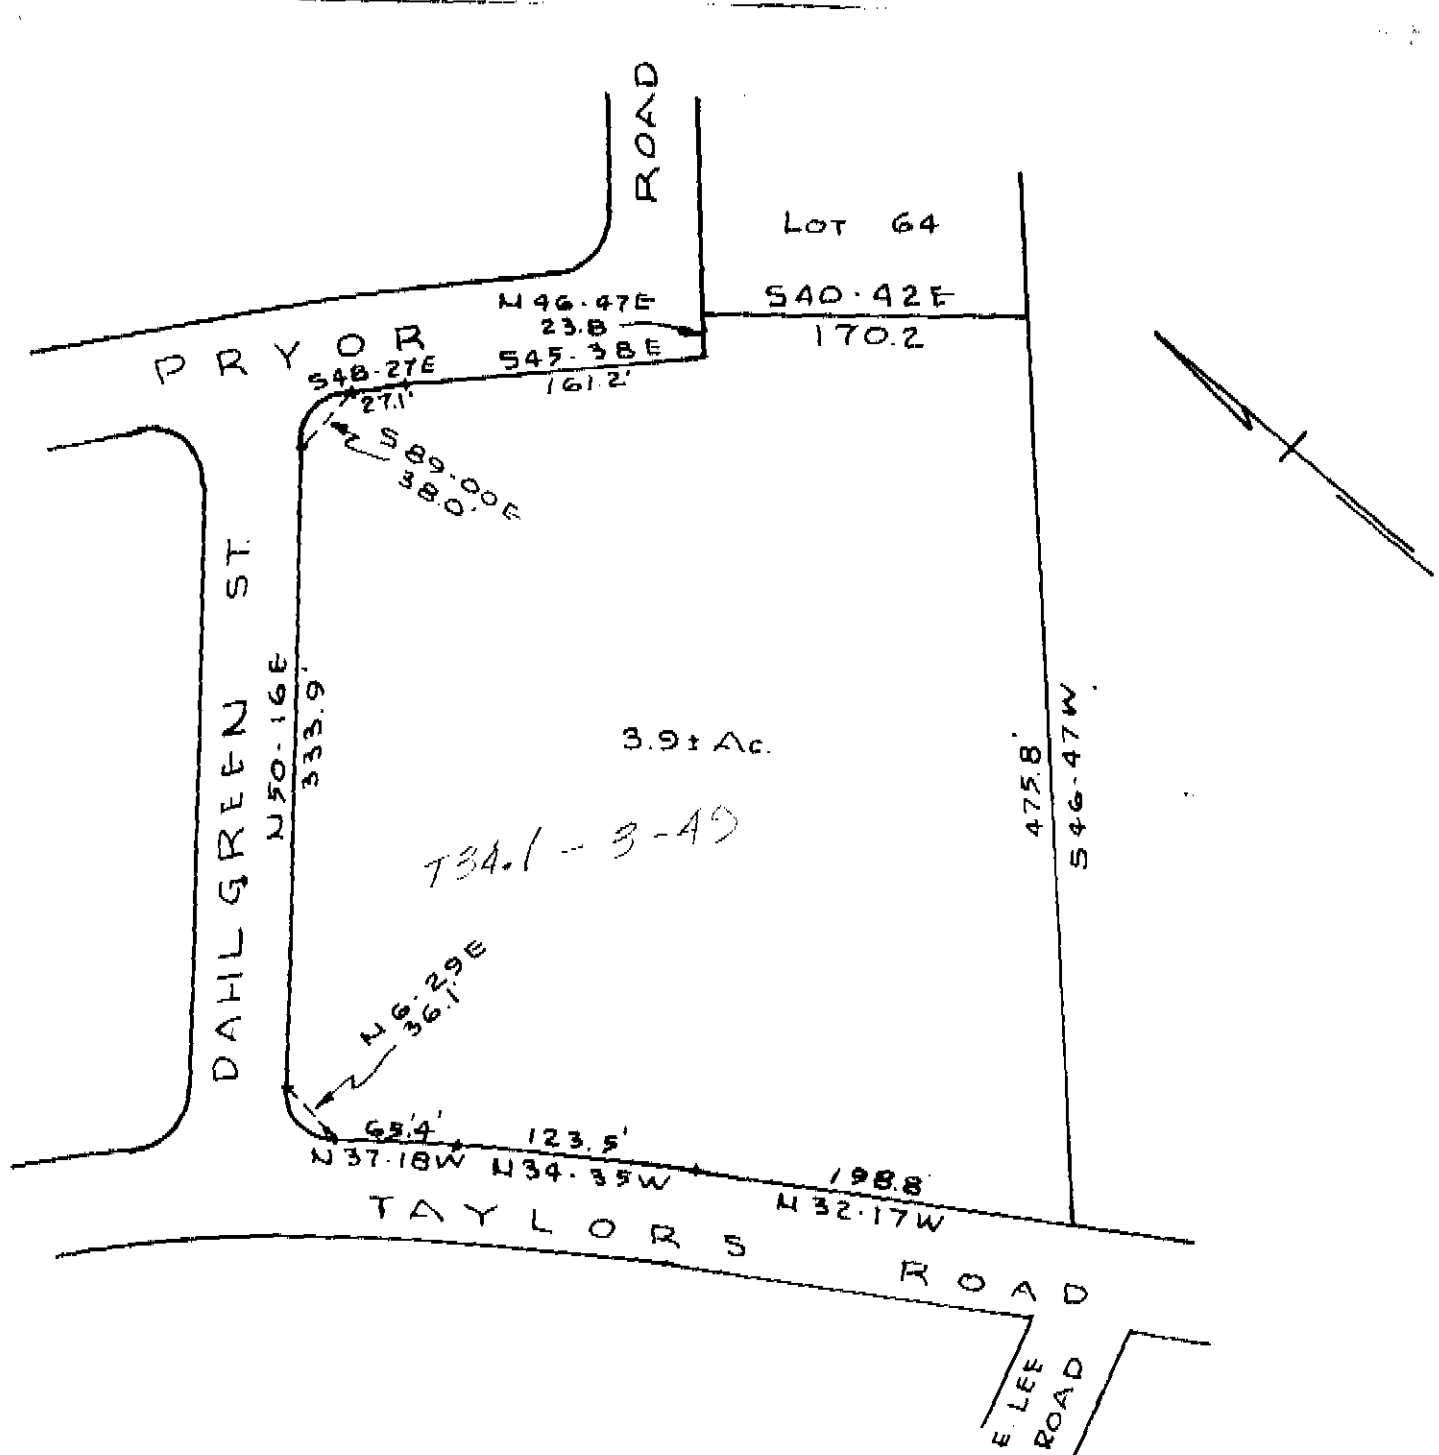

SURVEY FOR
COLONIAL HILLS BAPTIST CHURCH
 NEAR GREENVILLE, S. C.
 SCALE 1"=100' 28 JULY 1964

FILED
 GREENVILLE CO. S. C.
 OCT 28 12 02 PM '70
 OLLIE FARNSWORTH
 R.M.C.

OCT 28 1970
 H-75

✓ 10118

RECORDING FEE
 PAID \$ 50⁰⁰

PIEDMONT ENGINEERS AND ARCHITECTS
 GREENVILLE, S. C.

