


7/6/579 Filed This 18th day of Jan. 1971  
As 1 Page 11 in Vol. 44 H. 196 of 359 N.

*Ollie Farnsworth*

Register 14584 Greenville and Greenwood Counties, S. C.

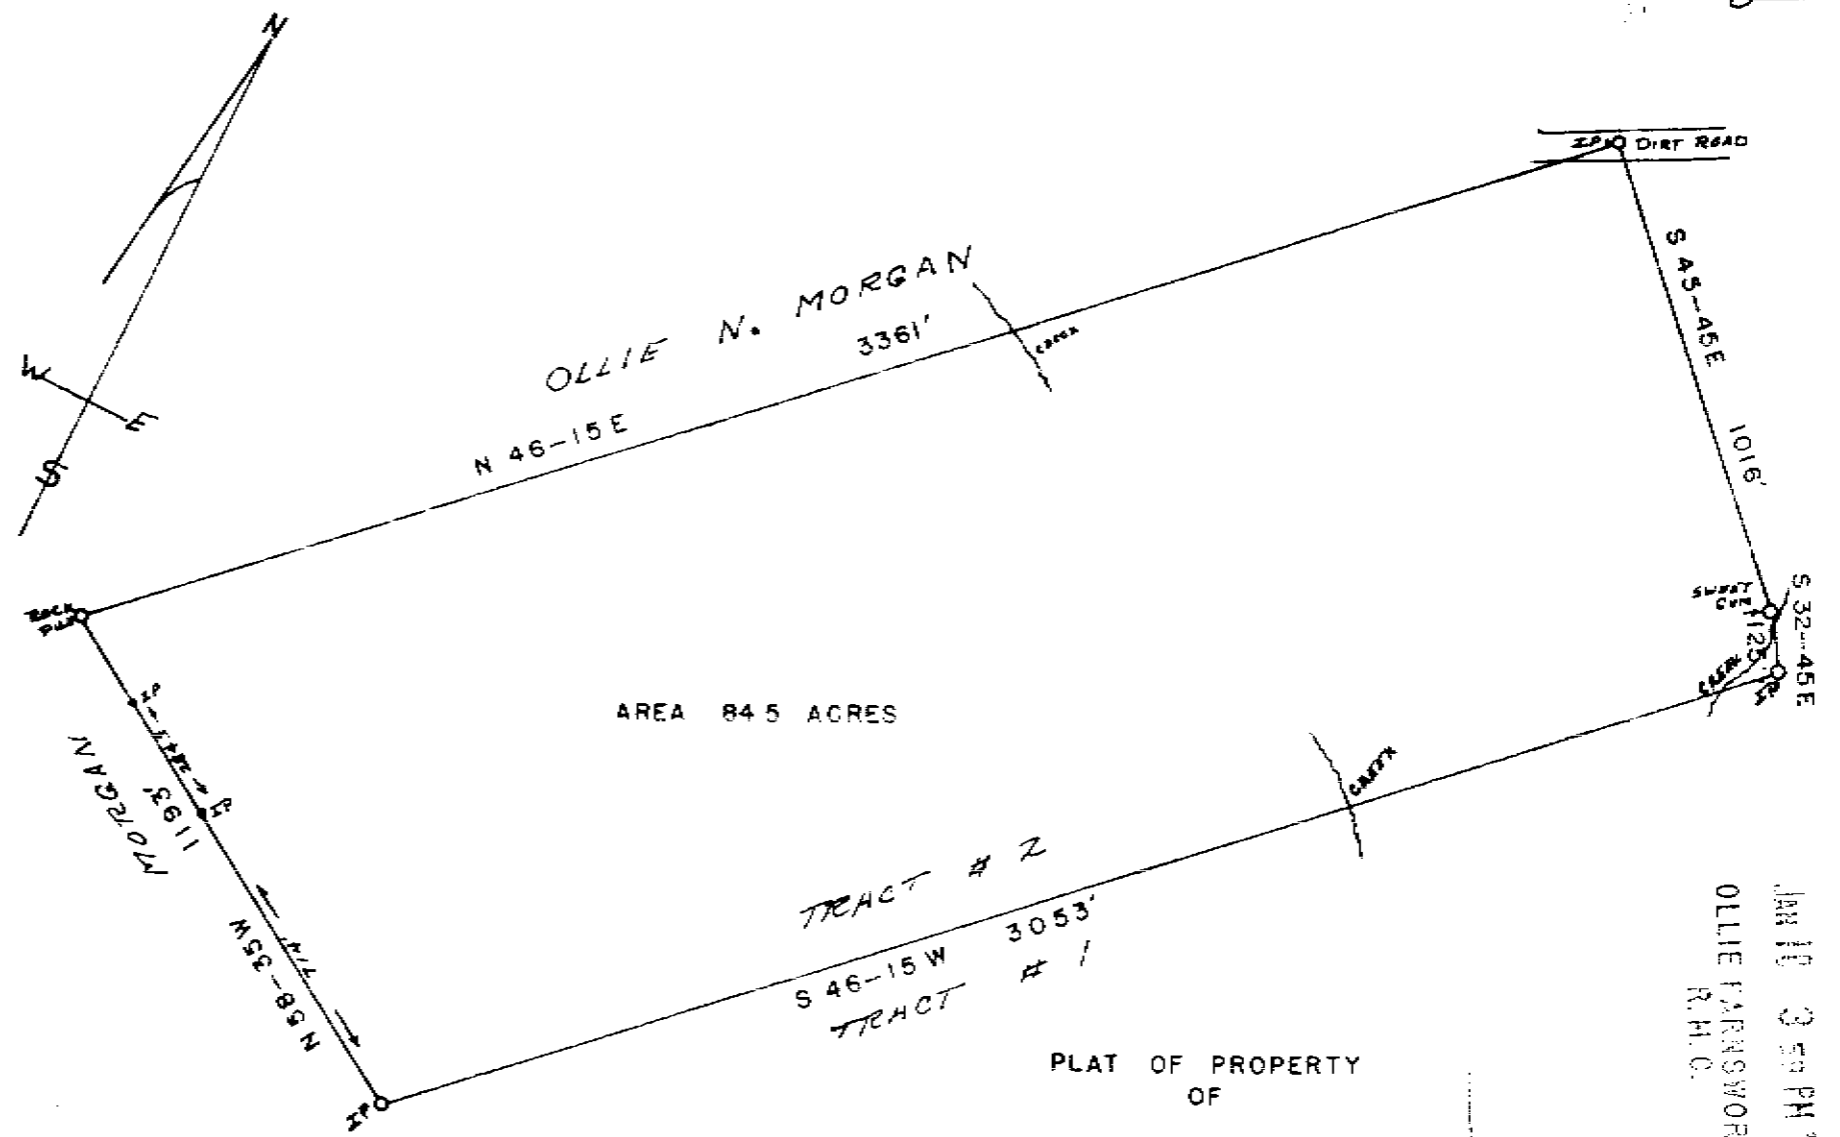

AREA 84.5 ACRES

TRACT # 2  
S 46-15 W 3053'  
TRACT # 1

PLAT OF PROPERTY  
OF

OLLIE N. MORGAN

JAN 18 3 59 PM '71  
OLLIE FARNSWORTH  
R.H.C.

SURVEY BY  
*Jerry S. King*  
Reg. C.E. & L.S. #104

16579

JAN 18 1971

SALUDA TOWNSHIP GREENVILLE COUNTY  
STATE OF SOUTH CAROLINA JAN 6, 1971

4H-195

4H-195

SCALE 1" = 400'