


16628 Filed This 19 day of Jan. 1971
 And Recorded in H.A.C. 199. 1143 M.
 Ollie Fairsworth
 Register of Deeds Greenville County, S. C.

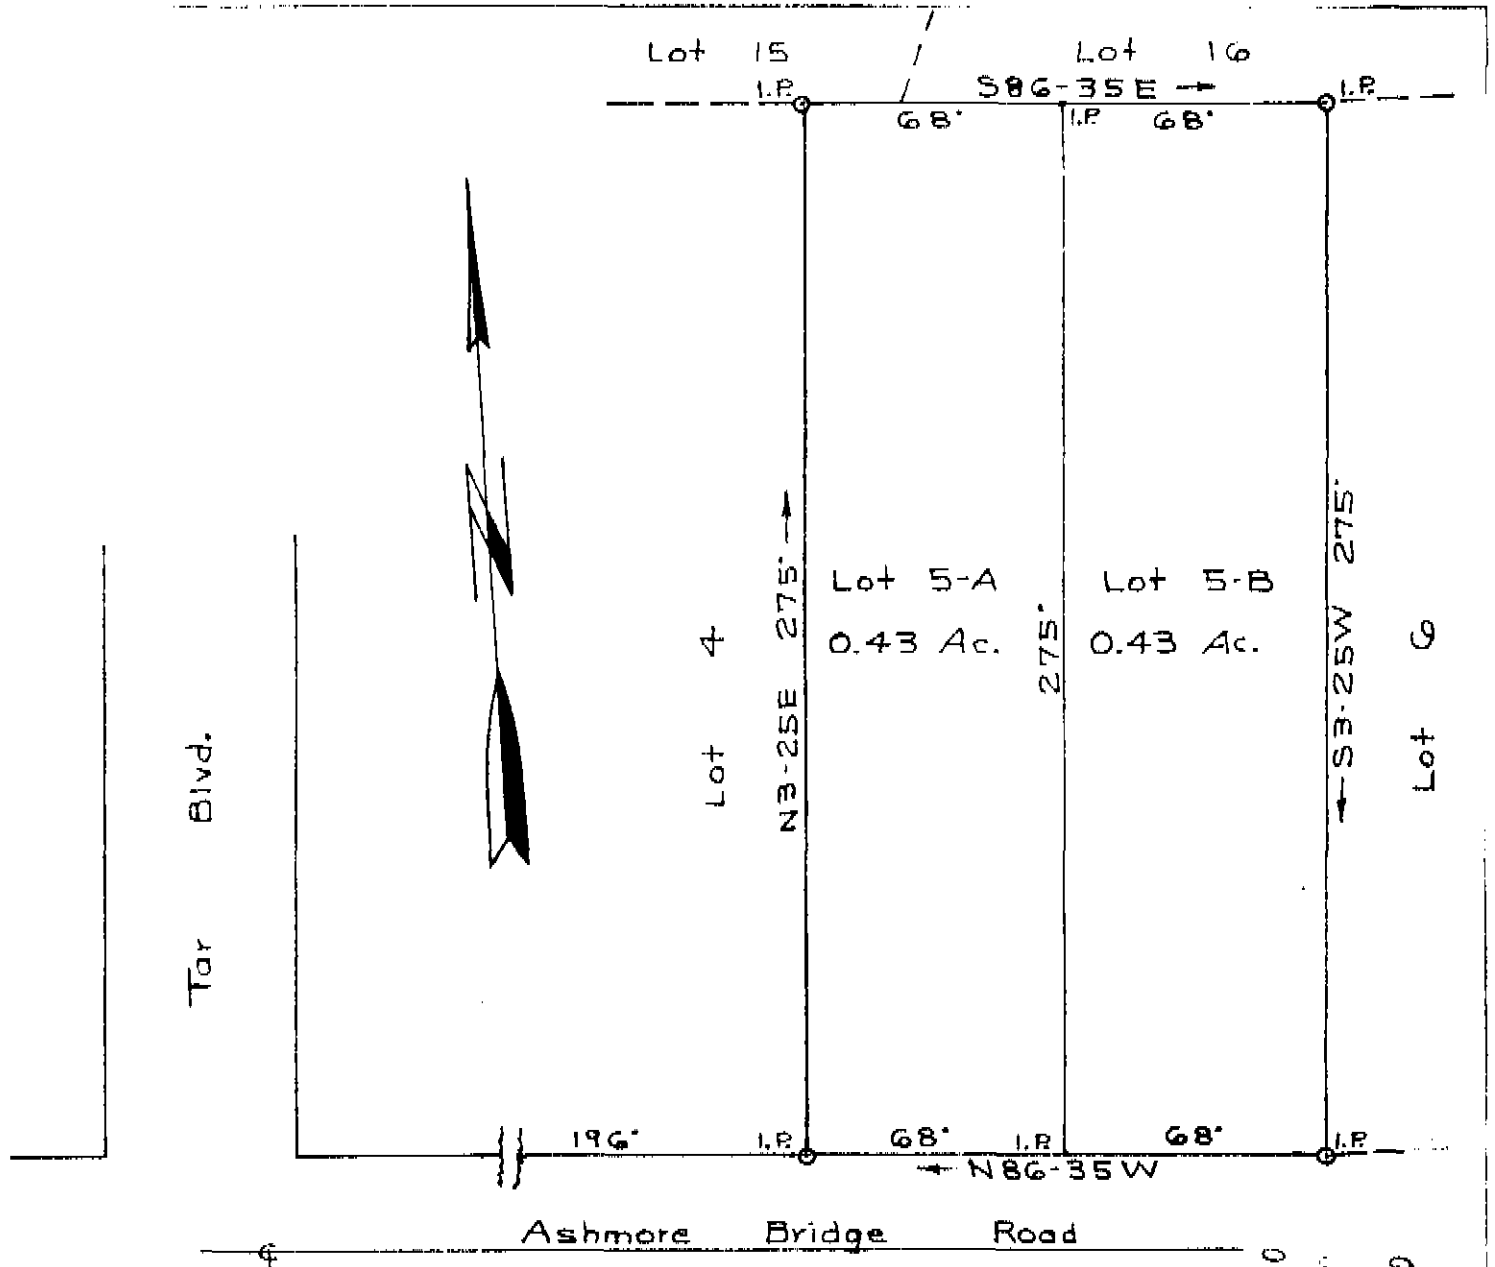

PROPERTY OF
 LOT 5-A P. WARREN MCLEOD
 LOT 5-B ARTHUR W. & JOYCE A. IRVIN
 GREENVILLE CO. S. C.

FILED
 GREENVILLE CO. S. C.
 JAN 19 11 53 AM '71
 OLLIE FAIRSWORTH
 R.H.C.

16628
 JAN 19 1971

Scale 1" = 50' Jan. 11, 1971

T. H. Walker Jr. Reg. L. S. 1182
 300 Maple Drive Mauldin, S. C.

506
 44-199 ✓

At the request of F. Warren McLeod, I have surveyed the property as shown above, being known as Lot 5 on plat of TAR ACRES recorded in Greenville County H.A.C. Office in Plat Book "FFP" at page 13. The lot to be deeded as shown above.

T. H. Walker Jr.