


17748  
 And Recorded  
 Ollie Farnsworth  
 Register of Deeds Greenville County, S. C.

FILED  
 FEB 1 1971  
 OLLIE FARNSWORTH  
 R.M.C.  
 GREENVILLE, S.C.

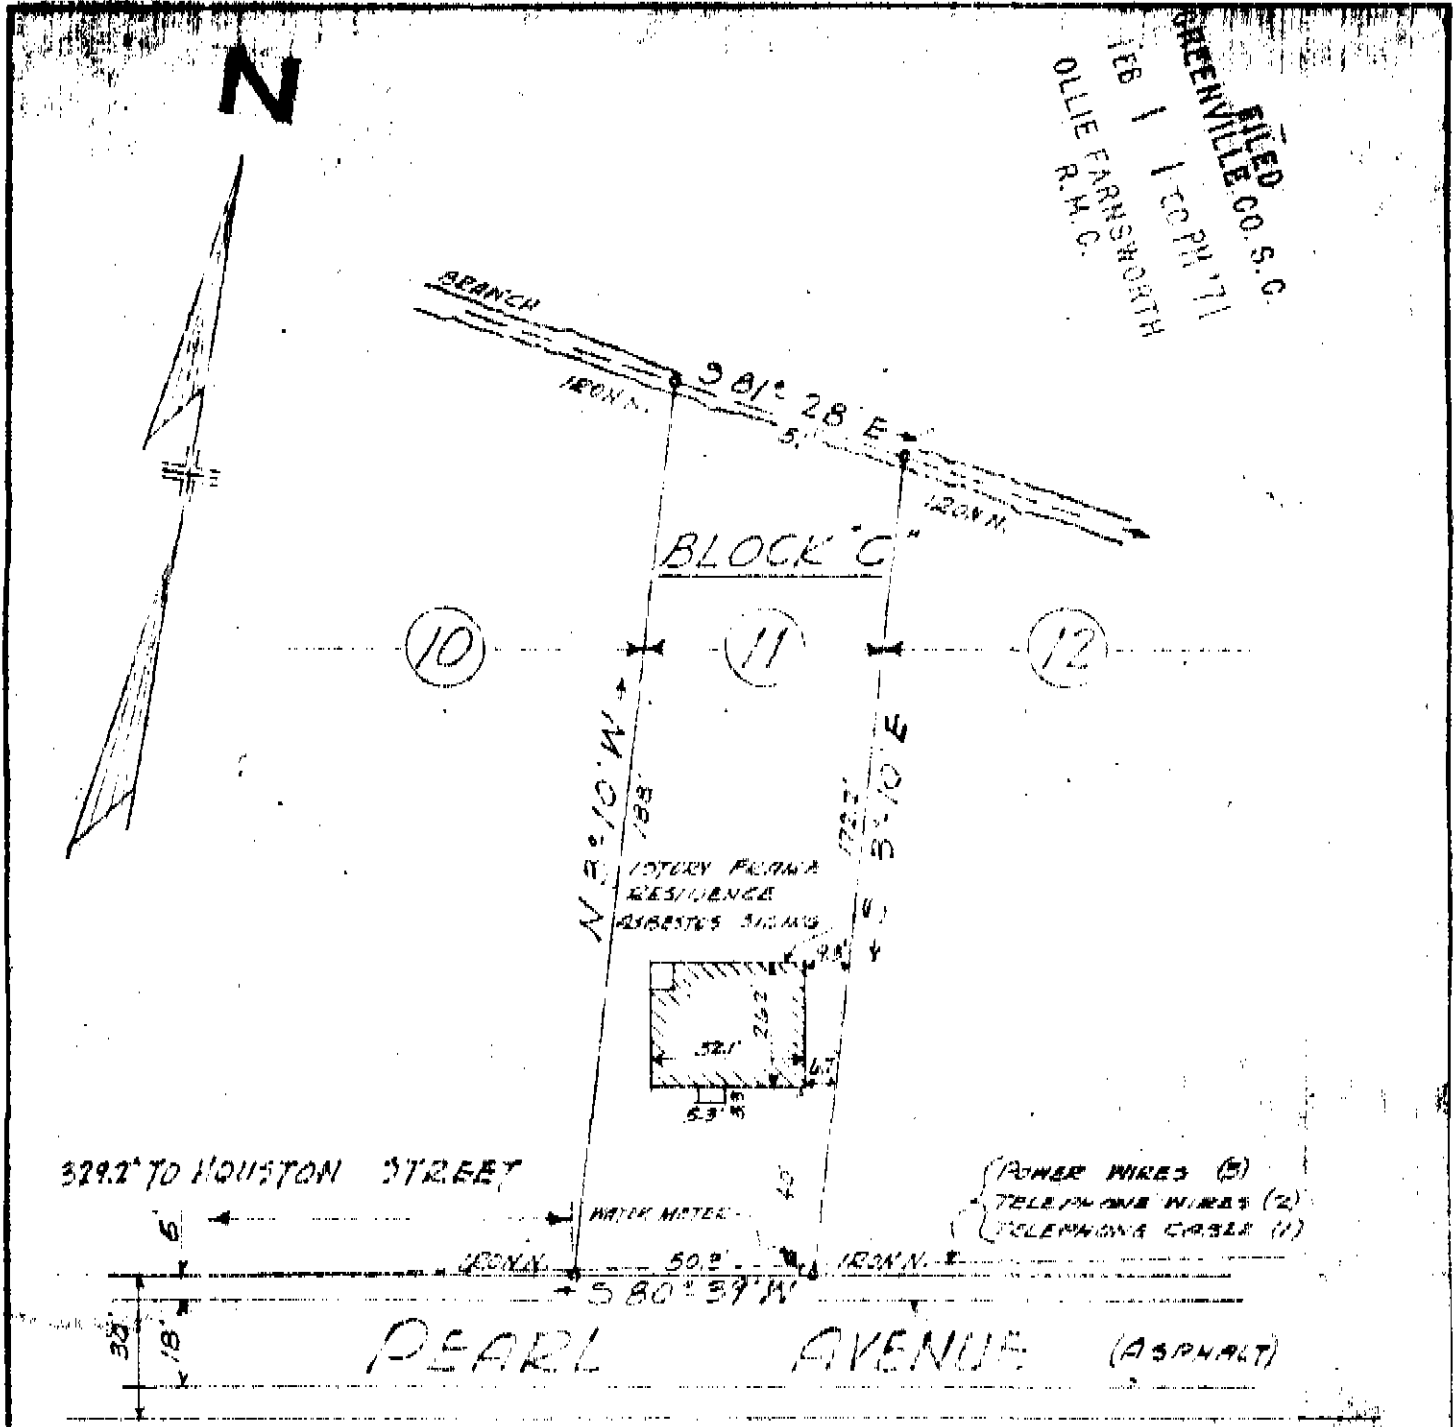

PROPERTY OF: WARNER J. & BERNICE P. ZANE

LOCATED IN THE  
 CITY OF GREENVILLE, S.C.

PICKELL & PICKELL, ENGRS.  
 GREENVILLE, S.C.

17748

FEB 1 1971

SCALE: 1" = 40'

DATED: APRIL 25, 1947

I HEREBY CERTIFY THAT THE MEASUREMENTS AS SHOWN ON THIS PLAT ARE CORRECT AND THERE ARE NO PROJECTIONS OR ENCROACHMENTS OTHER THAN SHOWN

Walter Pickell, REG. ENGR

4-2-11

1523