


#19884 Filed This 24 day of Feb 1971
 And Recorded in Vol. 41 55 11:09 AM
 Ollie Farnsworth
 Register of Deeds Conveyance Greenville County, S. C.

F-1-175
 LOOK FOR 2

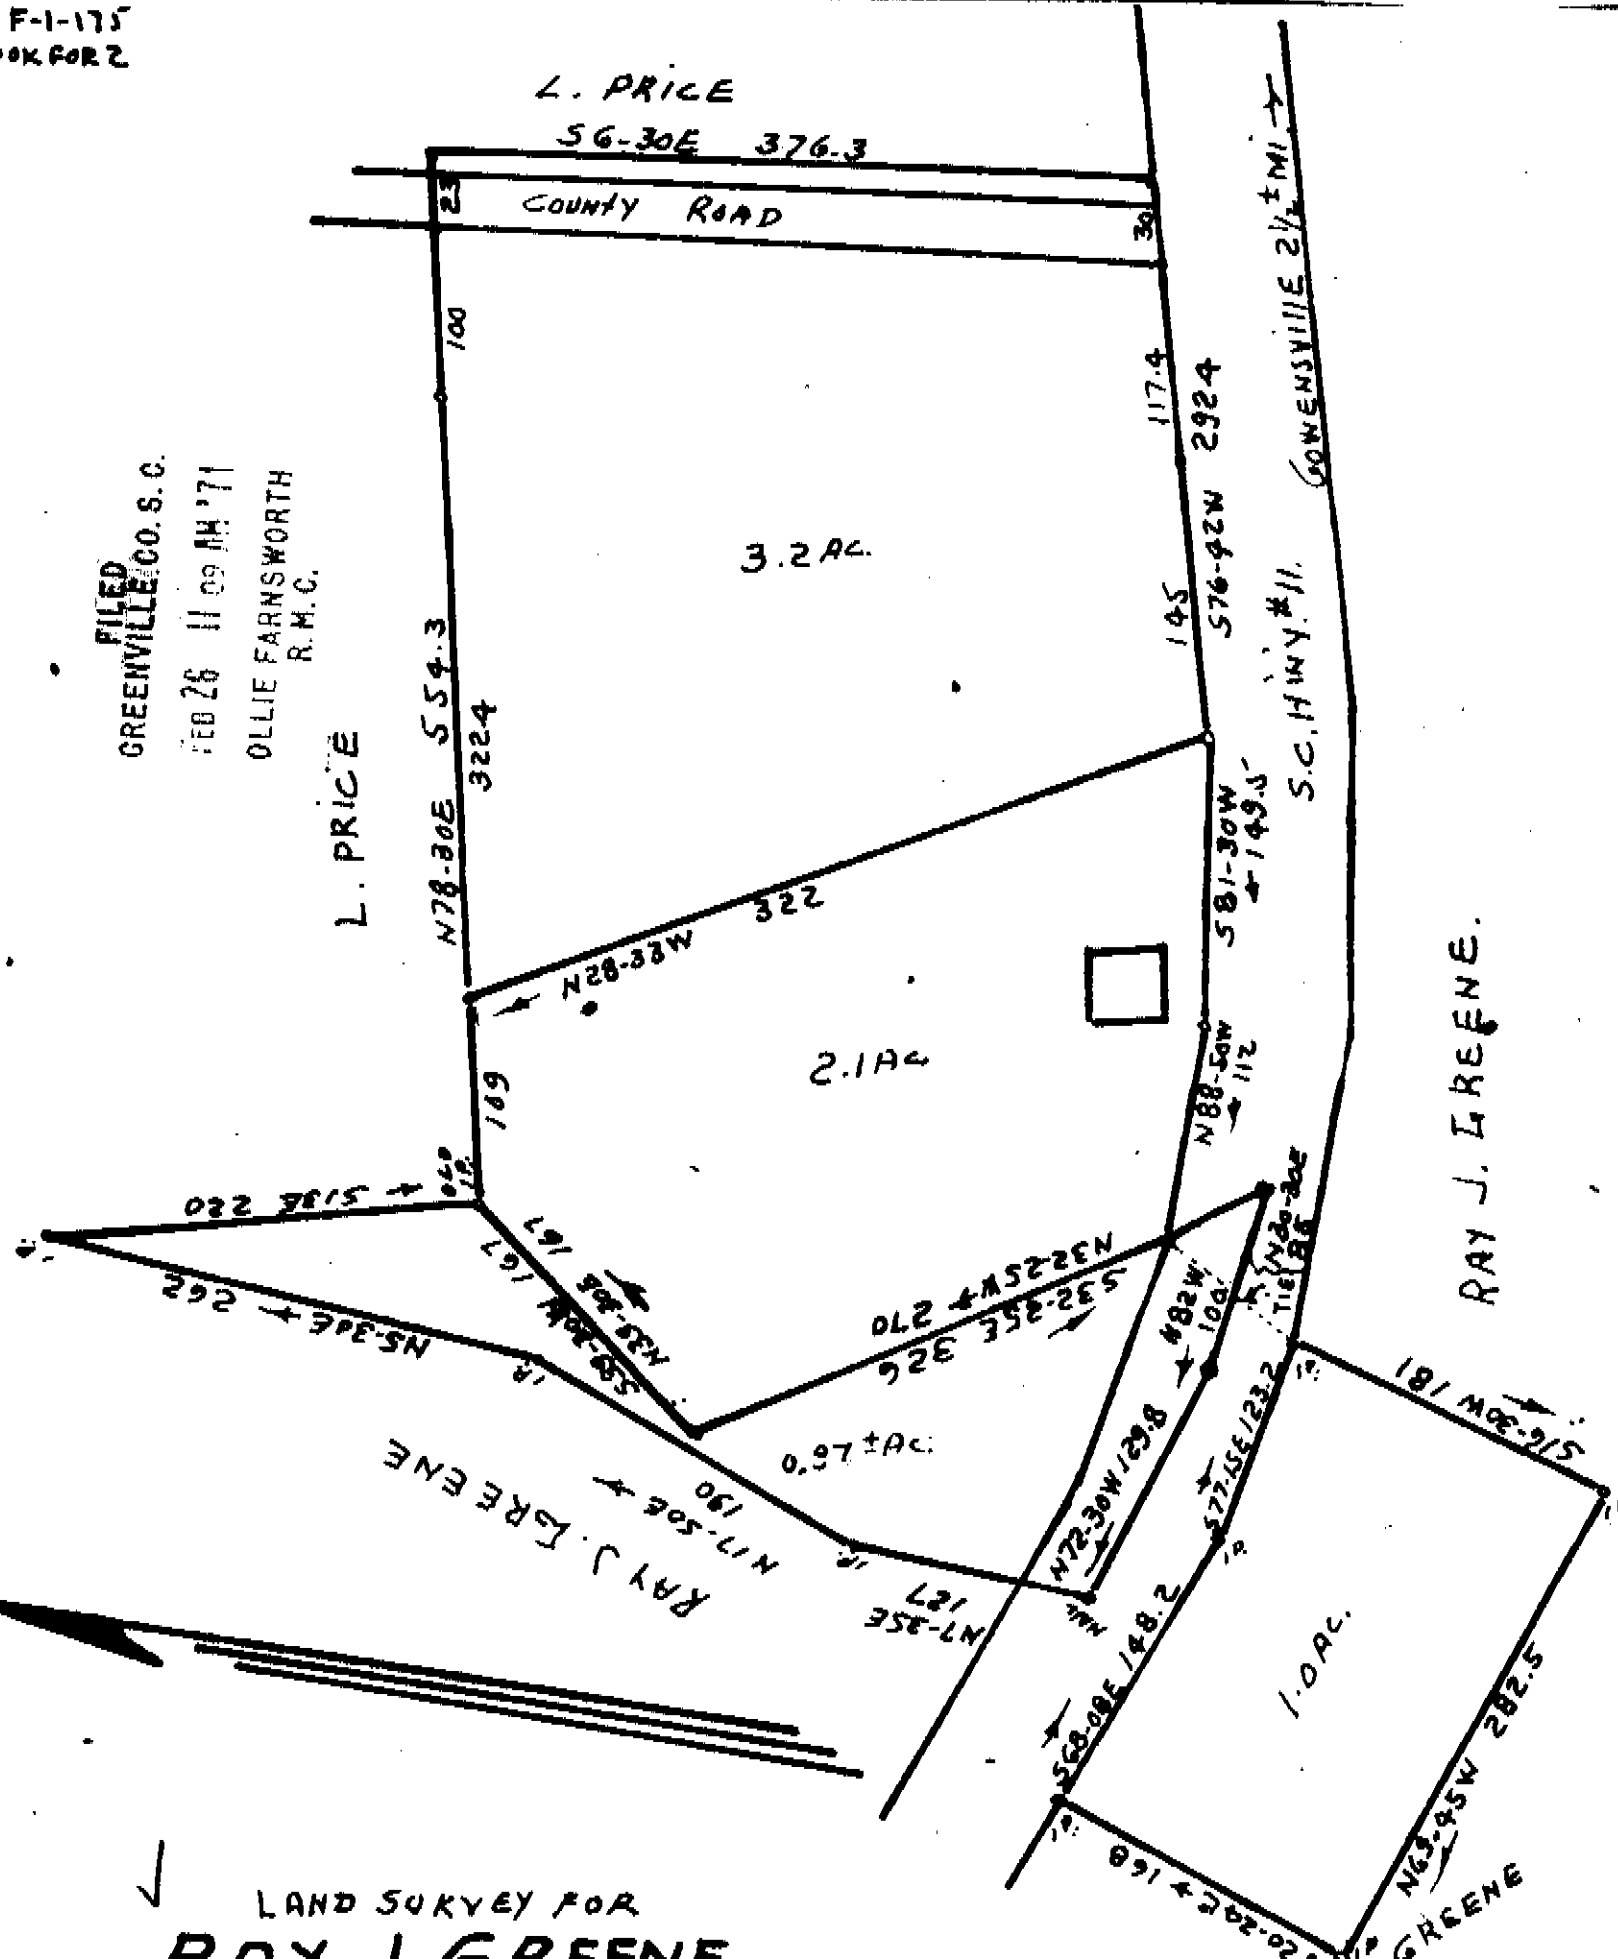

FILED
 GREENVILLE CO. S. C.
 FEB 26 11 09 AM '71
 OLLIE FARNSWORTH
 R. M. C.

LAND SURVEY FOR
RAY J. GREENE.
 GREENVILLE CO. S. C.
 12-18-1958. 1" = 100'
 IS PART OF DEED VOL 857-PG. 149.
 LOCATION ABOUT 2 1/2 MI. N.W. OF GOWENSVILLE.
 J. Q. BRUCE
 REG SURVEYOR
 0.97 AC. SURVEYED 6-28-1970
 FIELD S. TRAKINS W. N. HULL ENGRS.

RAY J. GREENE
 FEB 26 1971
 19884

41-55
 500