


726267 Filed This 3<sup>rd</sup> day March 1971  
And Recorded in Vol. 4 I on 67 on 12:25 P.M.  
*Ollie Farnsworth*  
Register Main Courthouse Greenville County, S. C.

CLYDE E. JONES

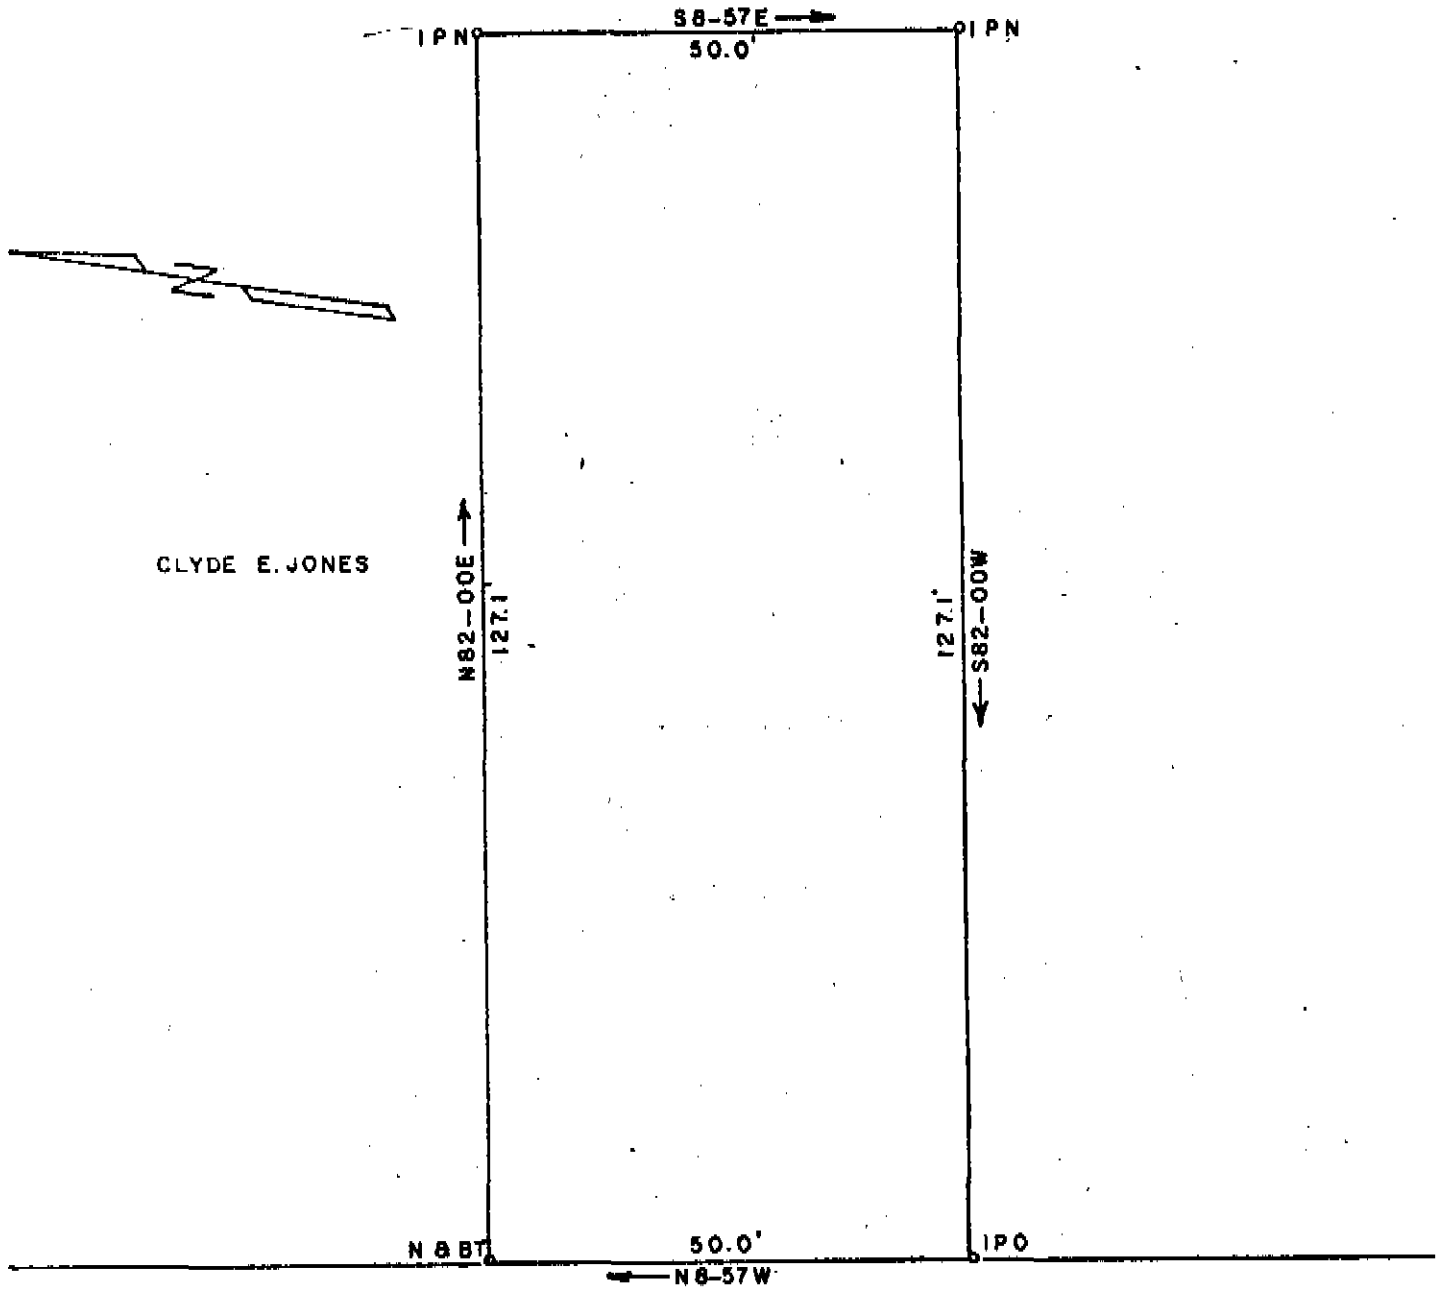

S. C. HIGHWAY 291  
(N. PLEASANTBURG DR.)

PROPERTY OF  
CLYDE E. JONES

GREENVILLE, S. C.

SCALE 1" = 20'

APRIL 6, 1970

4 I - 67 ✓

20267

*William R. McCoy*

William R. McCoy  
Reg. Engr. & L. S. #3551

FILED  
GREENVILLE CO. S. C.  
MAR 3 12 25 PM '71  
OLLIE FARNSWORTH  
R. M. C.

MAR 3 1971

enwright associates

GREENVILLE, S. C.