


21488 Filed This 16th day of March 1971
 And Recorded in Vol. 4I-83 on 2131.88
 Ollie Farnsworth
 Register of Deeds, Greenville County, S. C.

FILED
 GREENVILLE CO. S. C.
 MAR 16 2 32 PM '71
 OLLIE FARNSWORTH
 R.M.C.

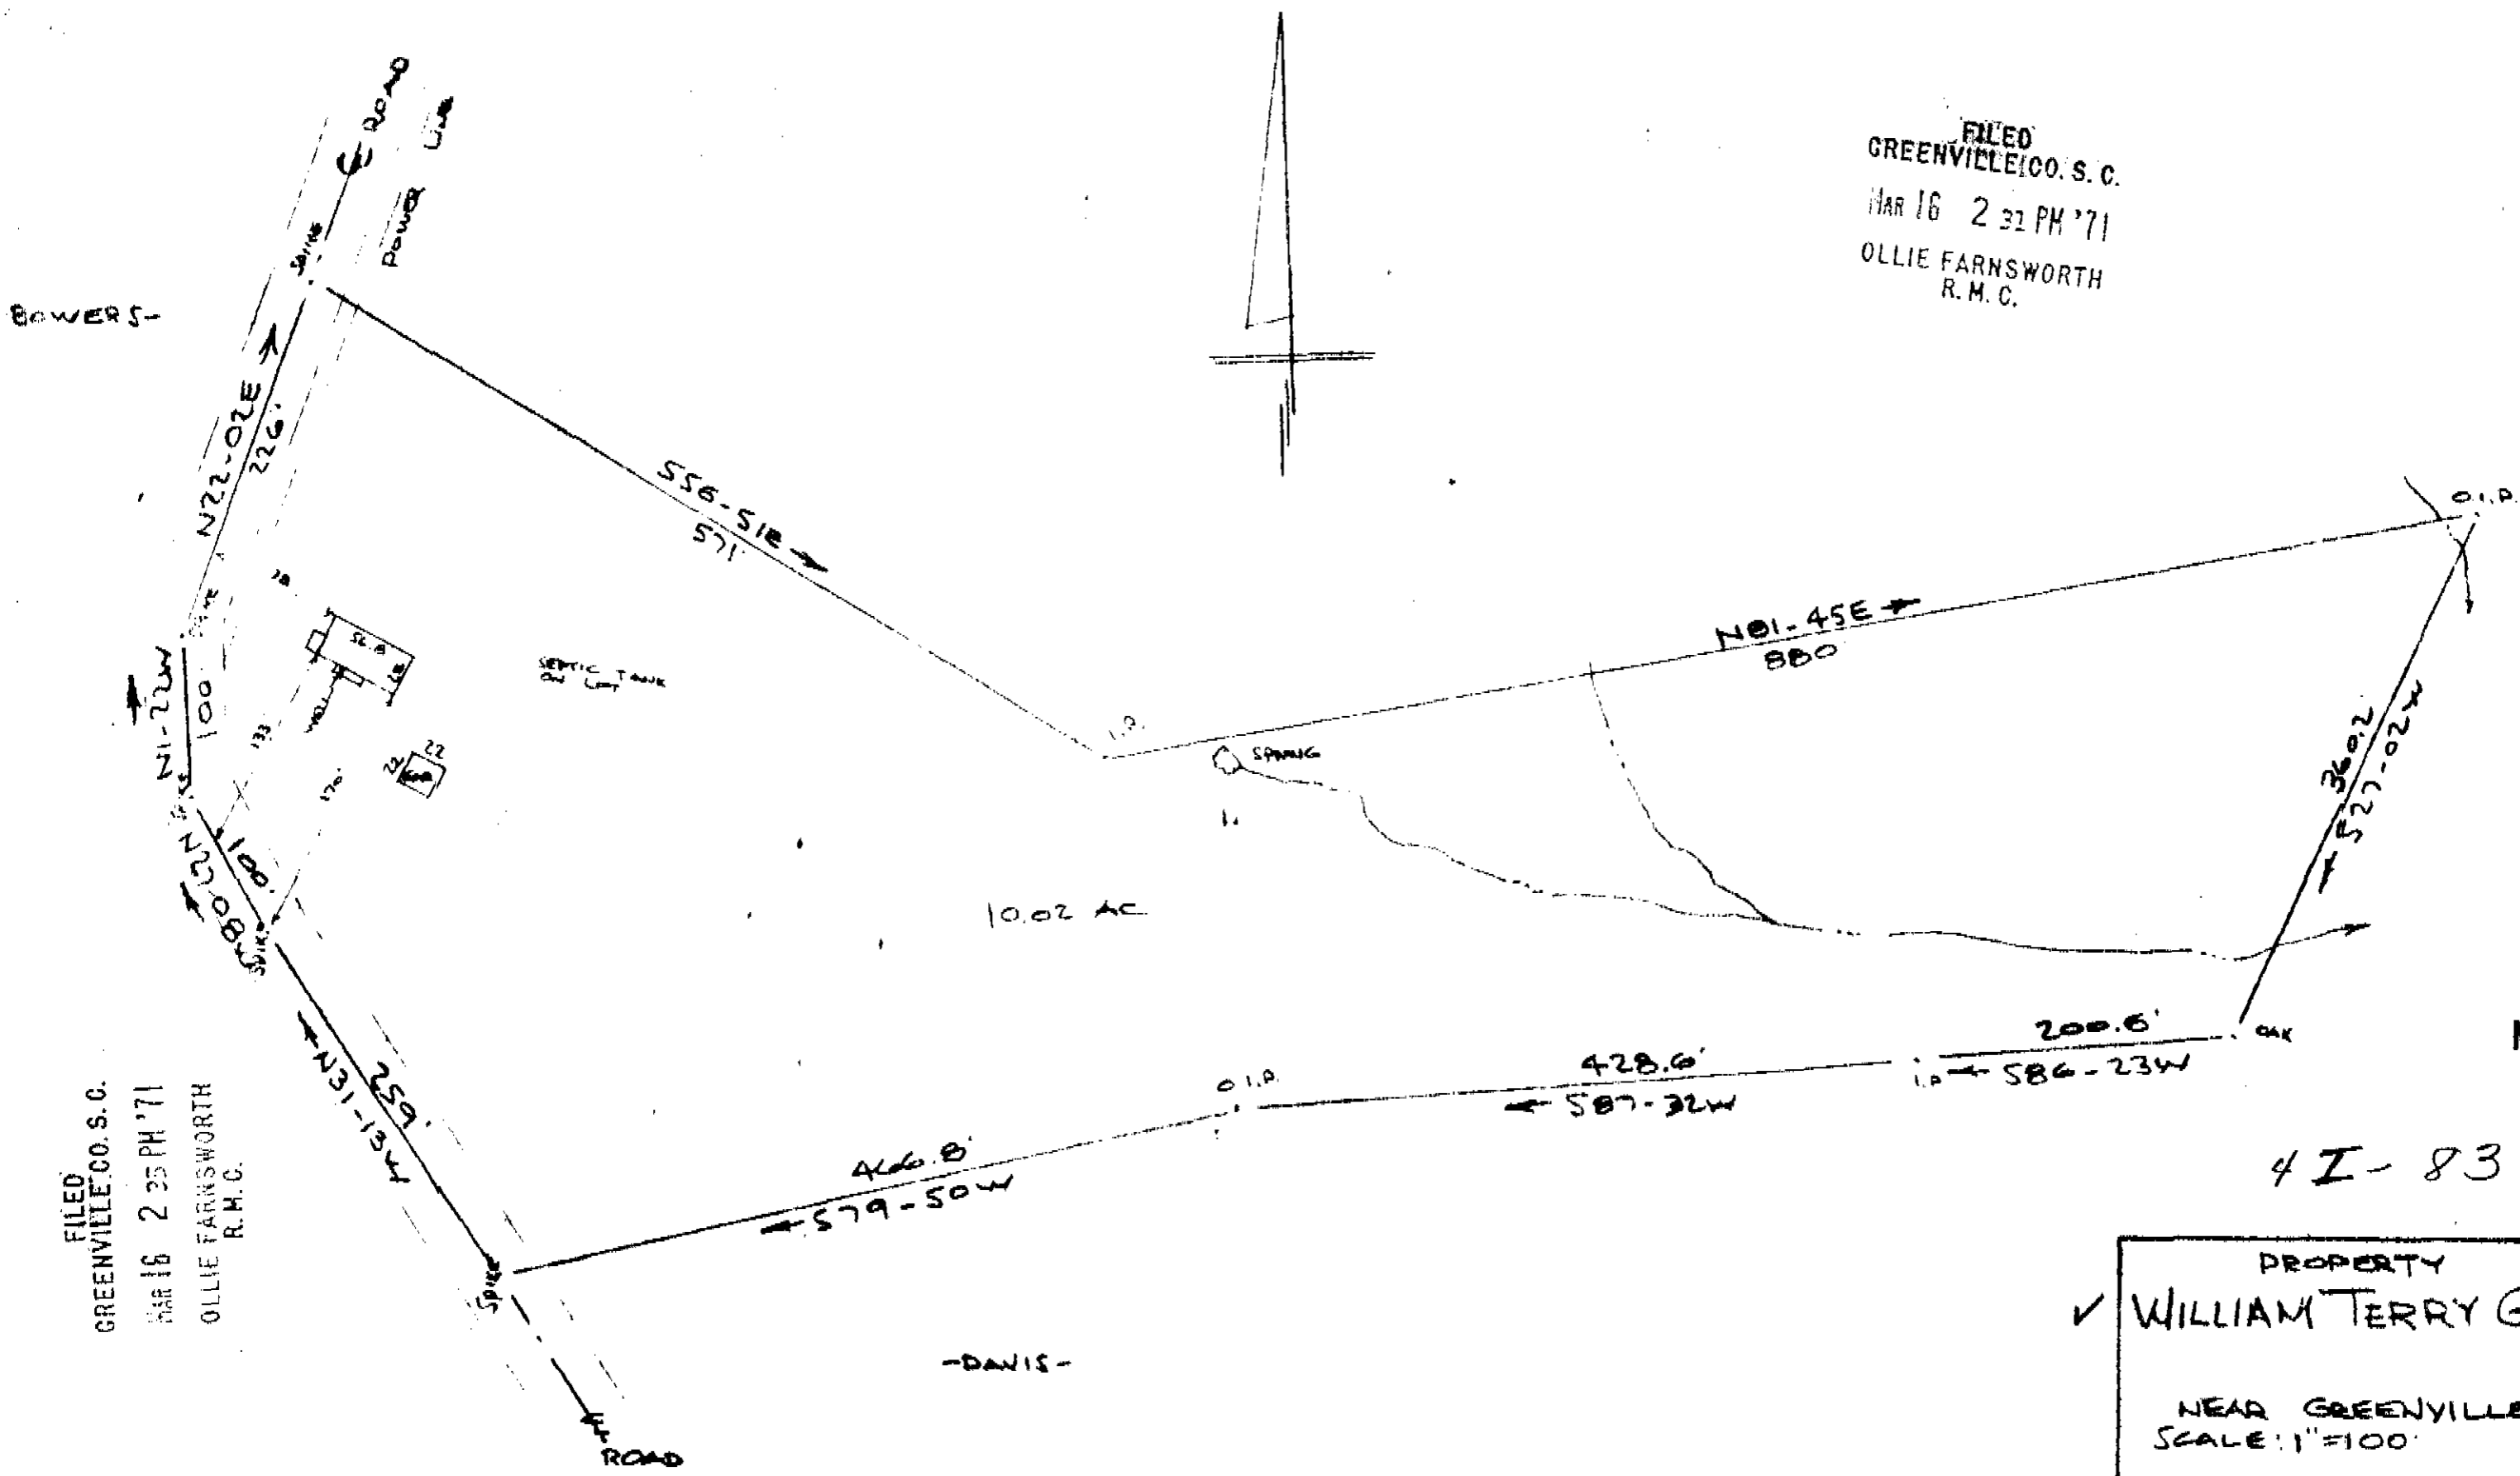

BOWERS-

FILED
 GREENVILLE CO. S. C.
 MAR 16 2 35 PM '71
 OLLIE FARNSWORTH
 R.M.C.

21488

MAR 16 1971

4I-83

PROPERTY OF
 ✓ WILLIAM TERRY GRISSOP
 NEAR GREENVILLE, S. C.
 SCALE: 1"=100' 11 MAR 1971
 CAROLINA ENGINEERING
 SURVEYING CO
 GREENVILLE, S. C.

RECORDING FEE
 10.00

RECORDING FEE
 1.00