


22770 Filed 1st day of April 1971  
 And Recorded in Vol. 41 Page 105 of 9:39 AM  
 Ollie Farnsworth  
 Register Measur County, Greenville County, S. C.

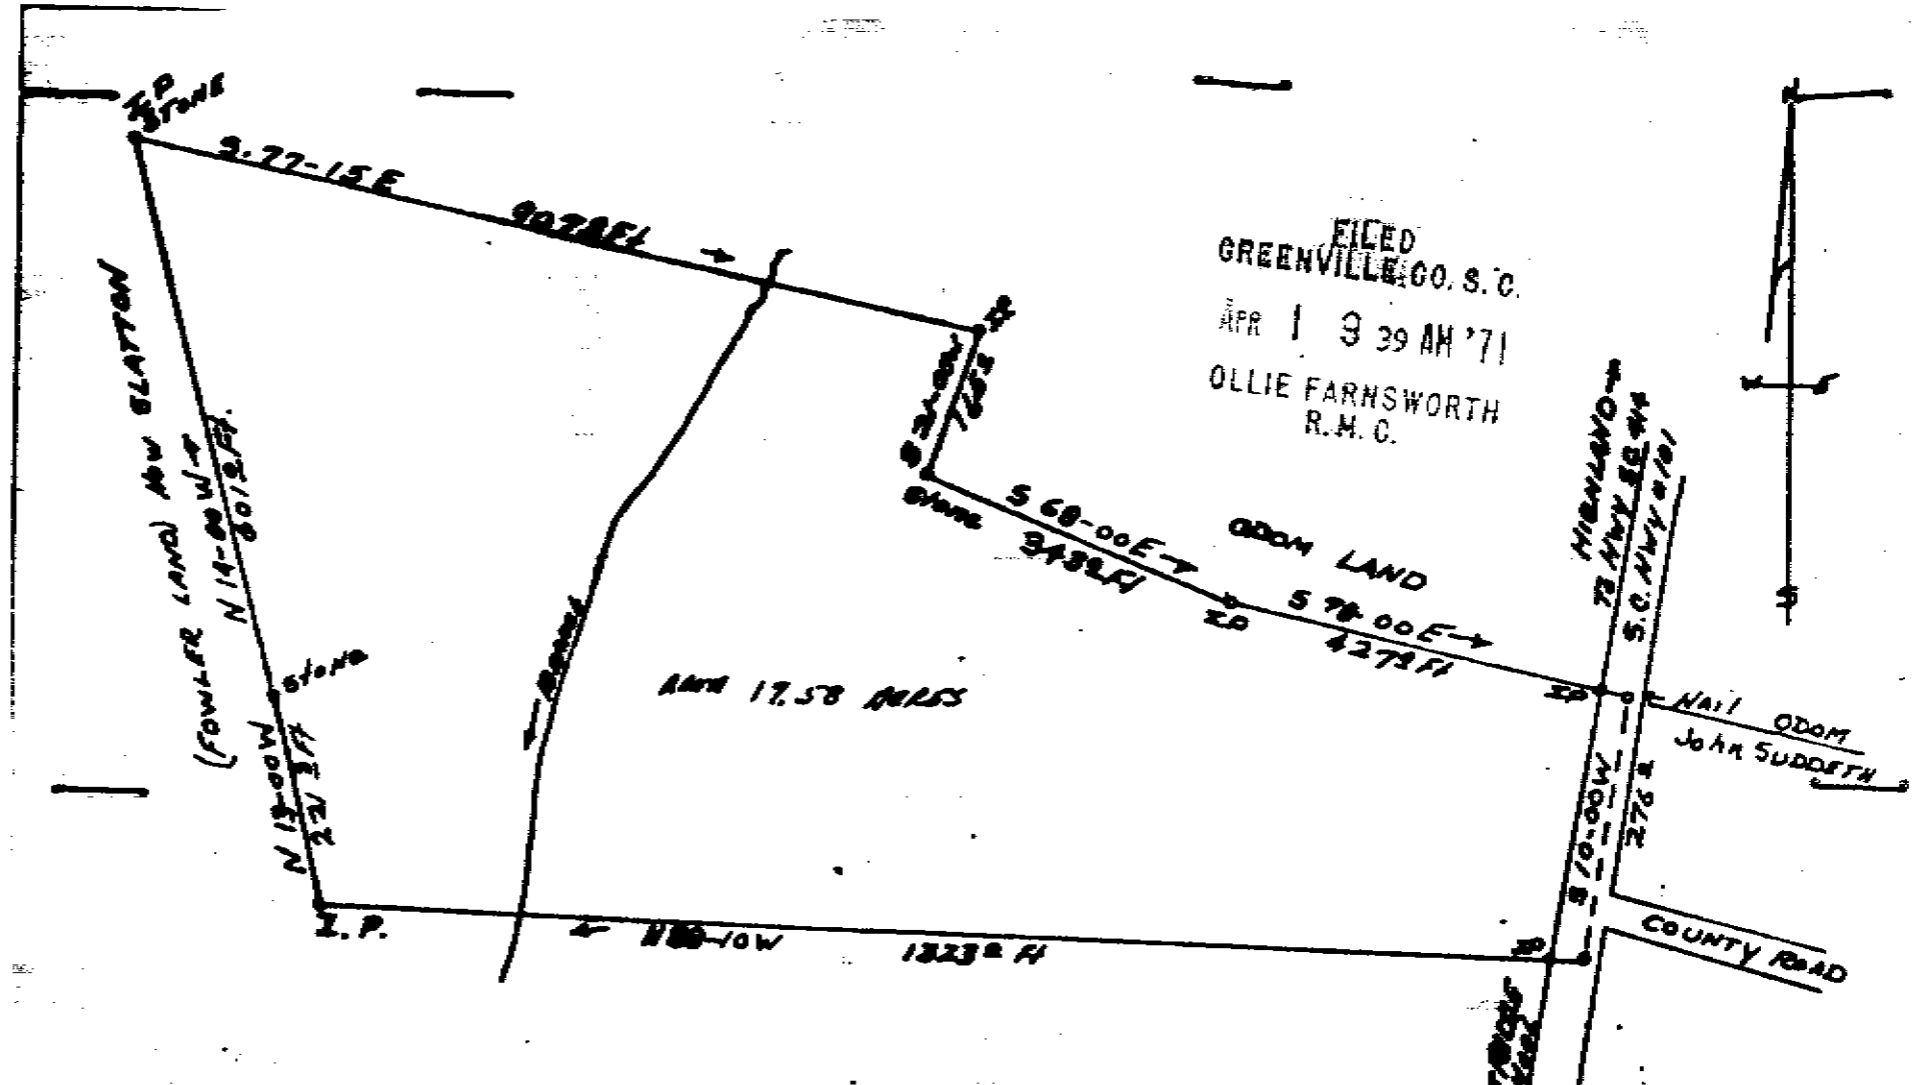

FILED  
 GREENVILLE CO. S. C.  
 APR 1 9 39 AM '71  
 OLLIE FARNSWORTH  
 R.M.C.

41-105

PLAT OF PROPERTY  
 M.K. ROBERTSON  
 SOLD TO  
 J.D. BALL & JOYCE BALL

SURVEY  
 By Terry J. Dill  
 Reg. C. E. & L. S. #104  
 HIGHLAND TOWNSHIP GREENVILLE CO.  
 STATE OF SOUTH CAROLINA  
 12-11-70

APR 1 1971  
 22770

50x  
 670  
 SCALE 1" = 200'