


23191 Filed This 6th day of April 1971
 And Recorded in Vol. 4 I - 135 at 12:12 P.
 Ollie Farnsworth
 Register Measre Conveyance Greenville, S. C.

RECORDING FEE
 PAID \$ 50⁺

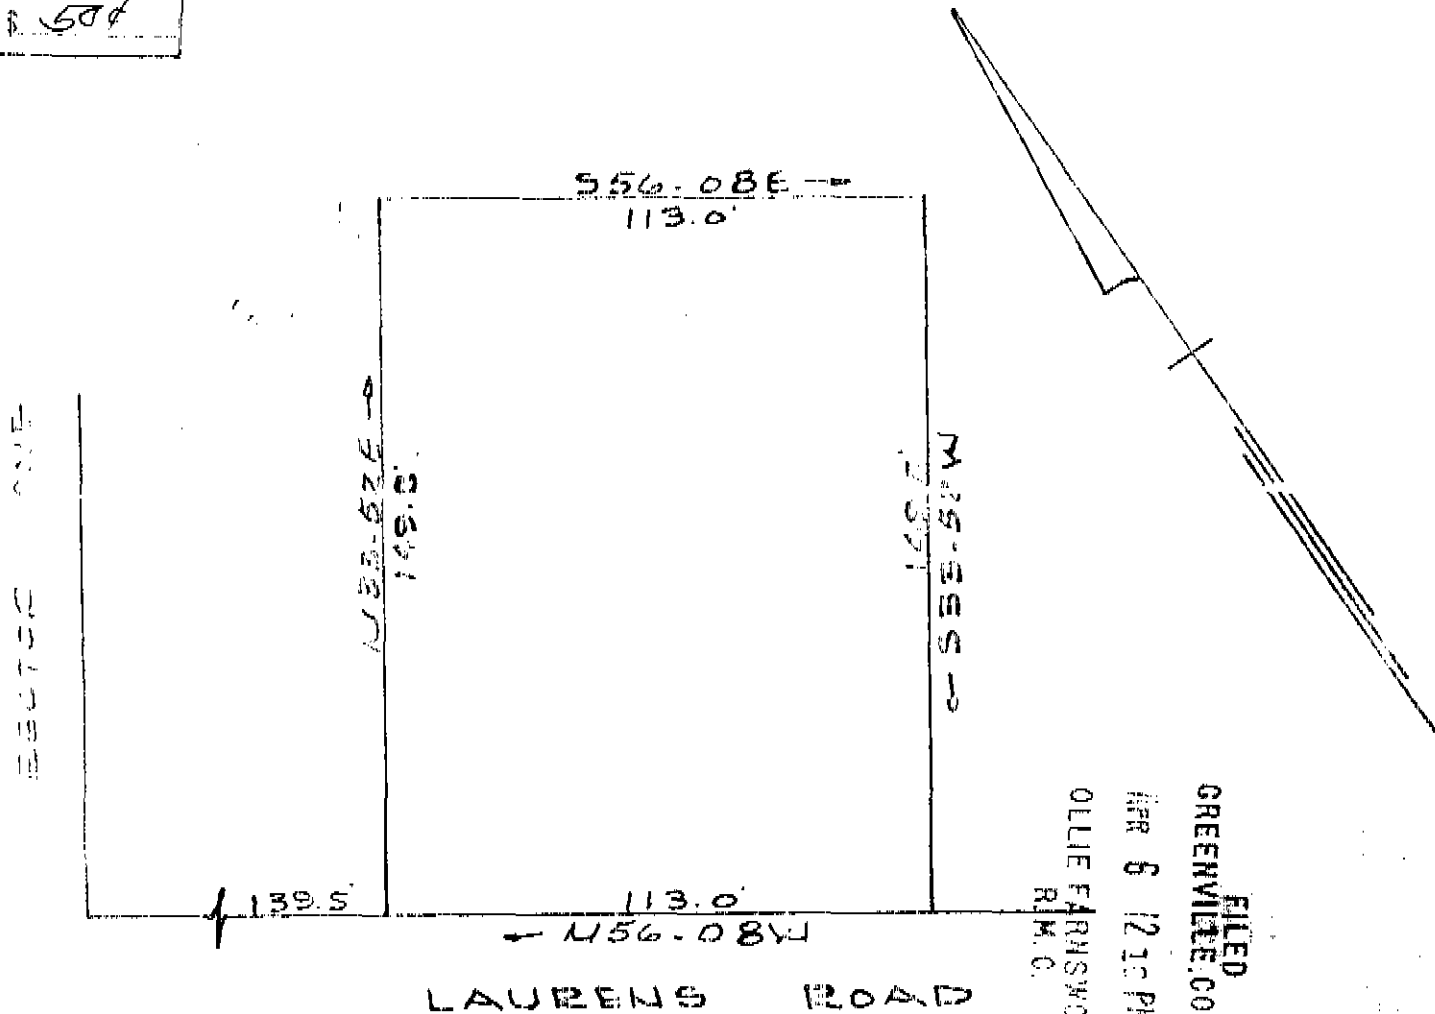

FILED
 GREENVILLE CO. S. C.
 APR 6 12 12 PM '71
 OLLIE FARNSWORTH
 R.M.C.

PROPERTY OF
 JAMES F. FINLEY & DOROTHY MAE FINLEY
 GREENVILLE, S. C.
 SCALE 1" = 40' 3 APRIL 1967

APR 6 1971
 23191

4 I - 135

DRAWN BY:
 CAROLINA ENGINEERING & SURVEYING CO.
 GREENVILLE, S. C.

Witness
 Samuel A. Willard
 L. W. Lee

James F. Finley
 Dorothy Mae Finley