



22675 Filed This 31 day of March 1971
And Recorded in Vol. 4 I Page 137 at 12:23 PM
Ollie Farnsworth
Register Mesne Conveyance Greenville County, S. C.

RECORDING FEE
PAID \$ 1.00

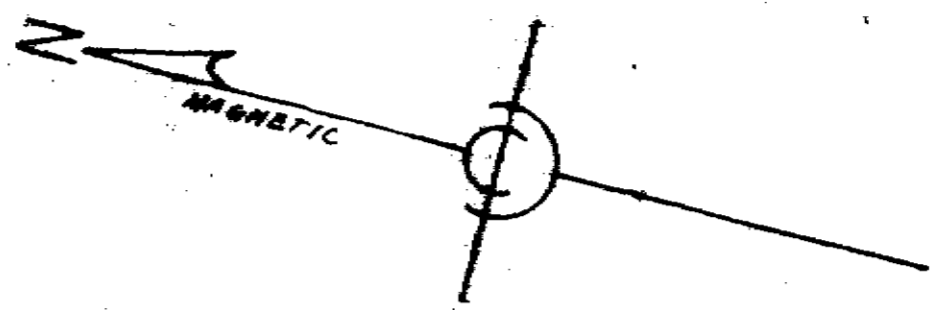

FILED
GREENVILLE, CO. S. C.
MAR 31 12 23 PM '71
OLLIE FARNSWORTH
R. M. C.

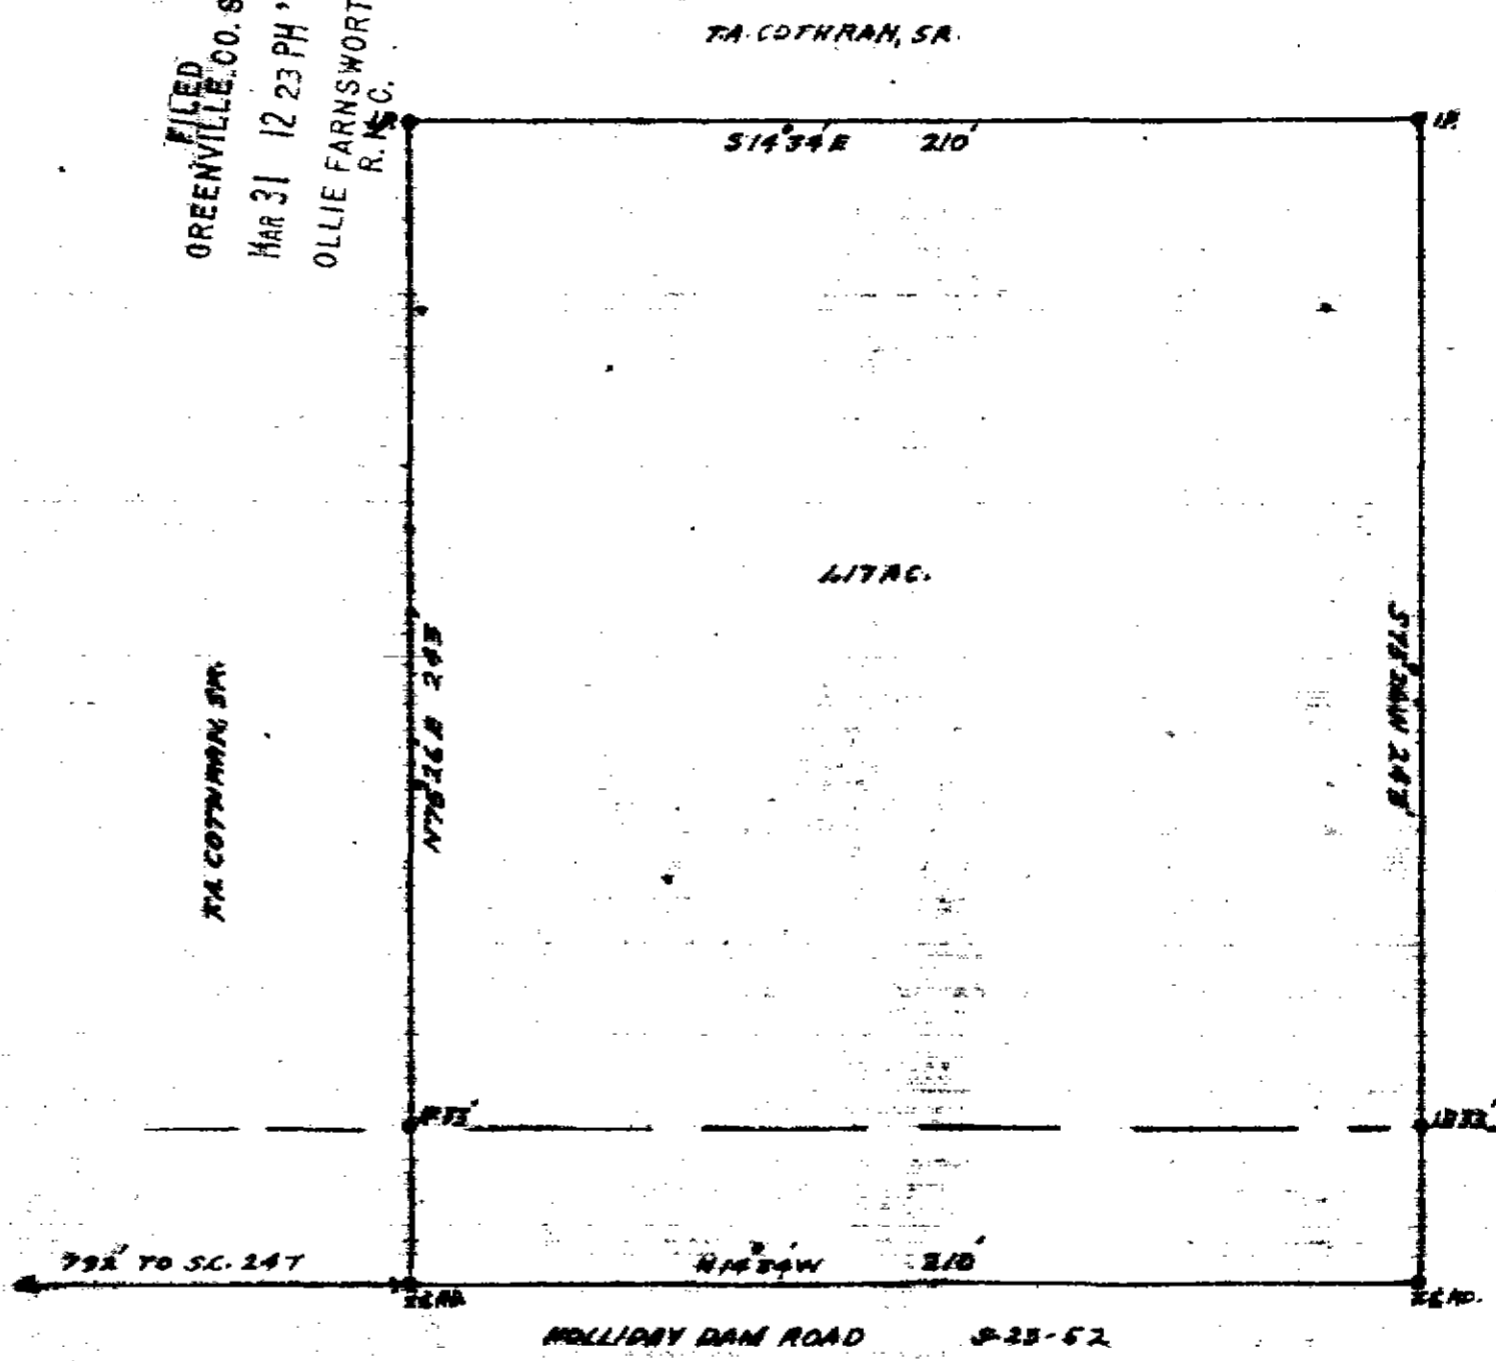

STATE OF SOUTH CAROLINA
COUNTY OF GREENVILLE
WEST DUNKLIN TOWNSHIP
SCHOOL DISTRICT #23

PROPERTY OF T.A. COTHRAN, SR.

SURVEYED NOV. 21, 1970
BY R. S. CASEY, REG. L. S. #1115.

4 I - 137

22675
MAR 31 1971

SCALE 1" = 40'