
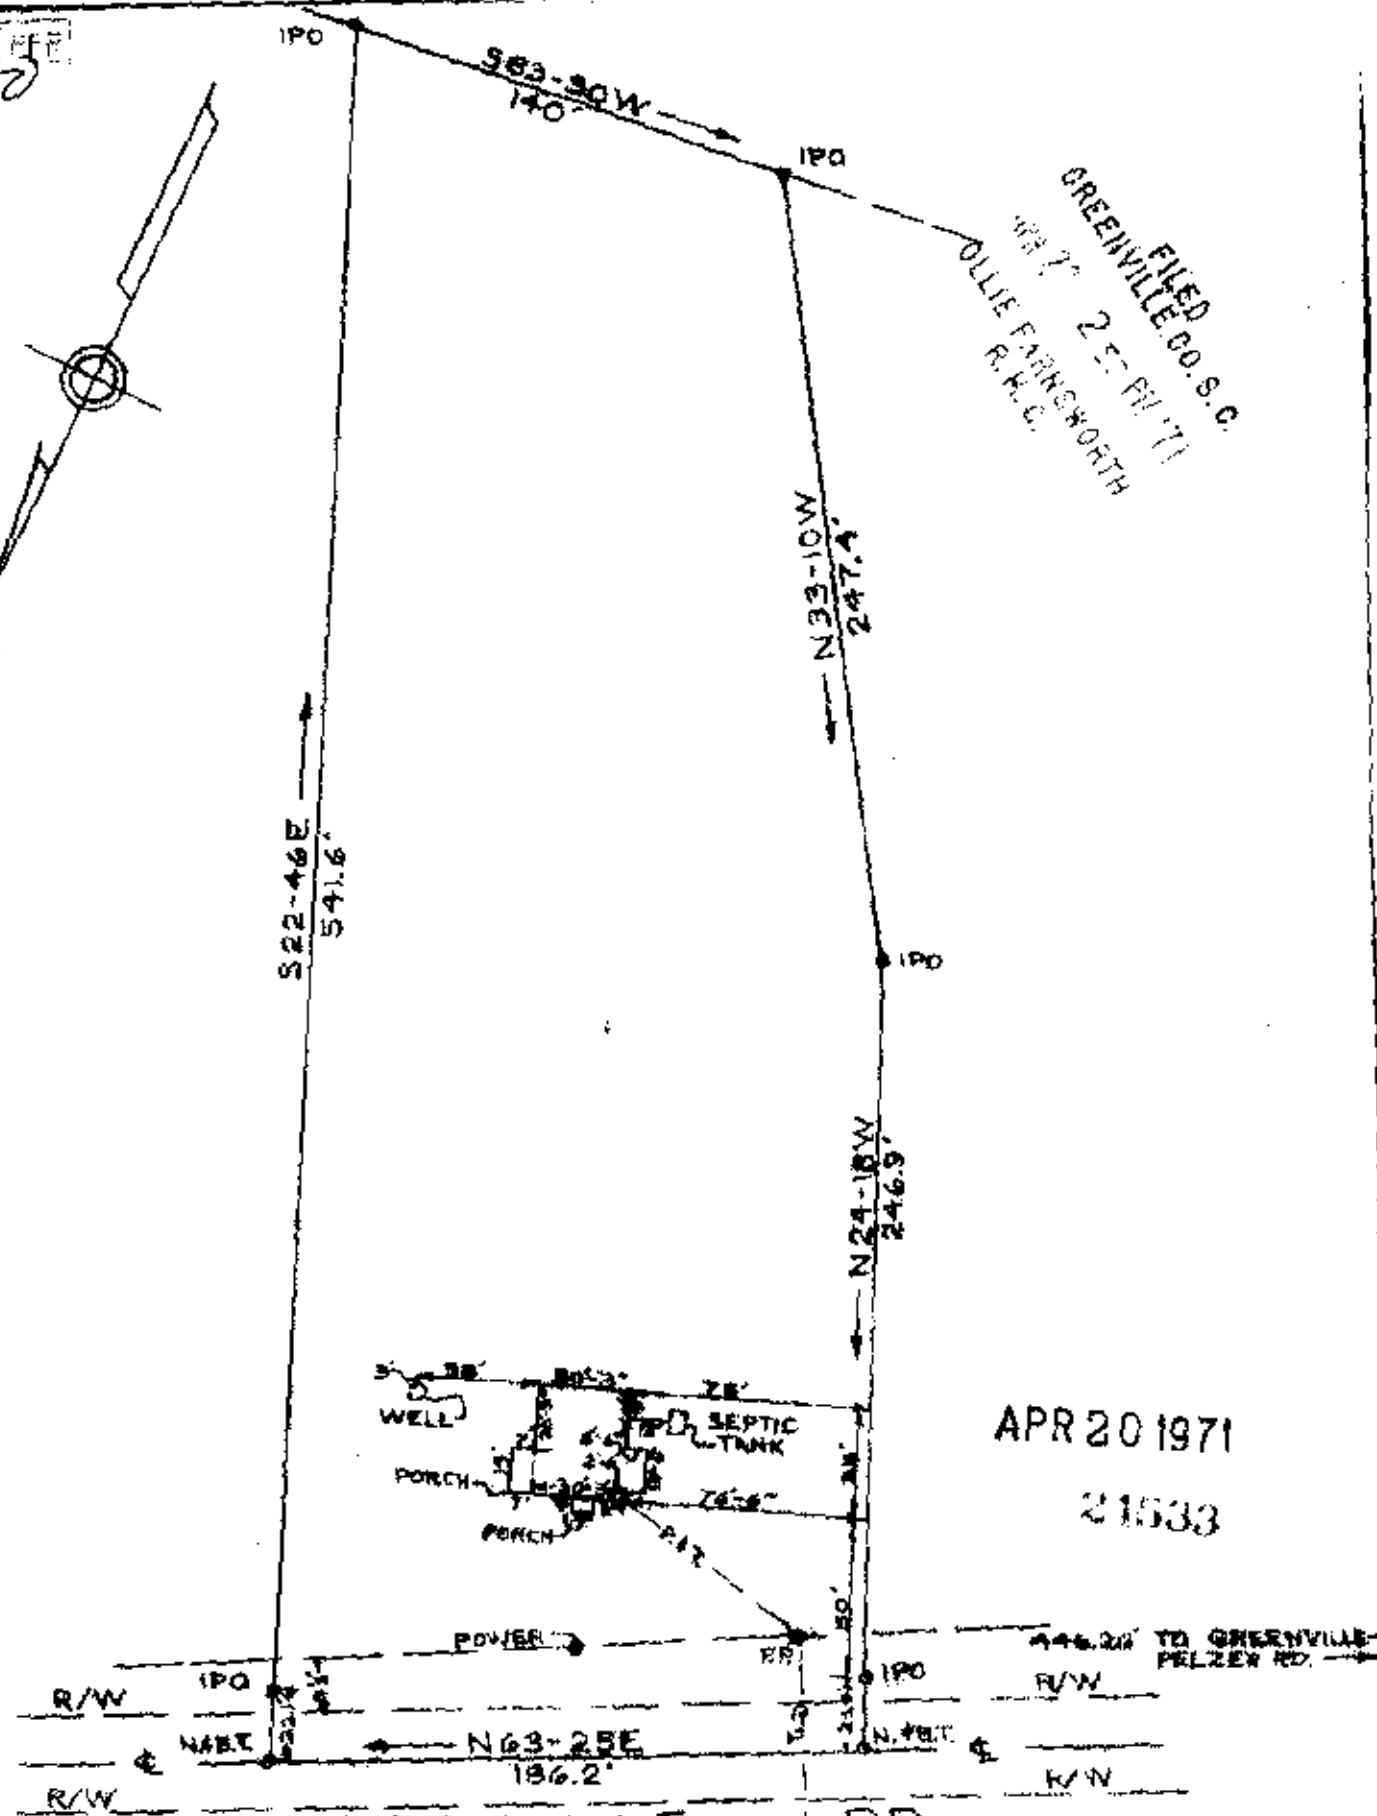


Filed This 20th day of April 1971
 And Recorded in Vol. 4I Page 161 10:58 P.M.

Ollie Farnsworth
 Register of Deeds, Greenville, S. C.

RECORDED
 FILE 50

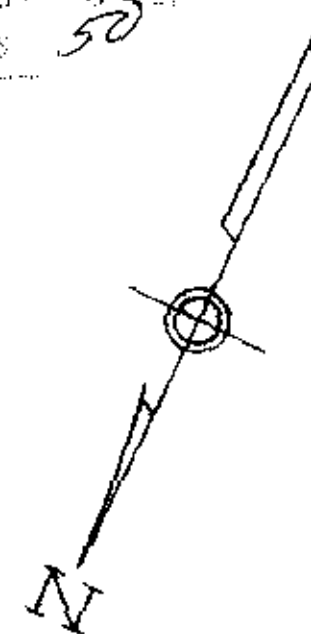

FILED
 GREENVILLE CO. S.C.
 APR 20 1971
 OLLIE FARNSWORTH
 R.D.C.

APR 20 1971
 21533

MOONVILLE RD.

PLAT OF PROPERTY OF
 REO F. & EUNICE H. DAWSON
 NEAR PIEDMONT, S.C.
 GREENVILLE CO. S.C.

4I-161

SCALE: 1"=60'
 APRIL 19, 1971

This is to certify that on this date, the lot shown above was surveyed by me; and that property lines, walls, and buildings are as shown; that the buildings located on said property do not project or encroach on adjacent streets or property; and that no adjacent buildings or walls encroach or project on said premises. No utility lines cross this property except as shown.

William R. McCoy
 William R. McCoy
 Reg. Engr. & L. S. #3551

Surveyors Association
 GREENVILLE, S. C.

71528