


#10697 Filed This 3 day of Nov 1970  
 And Recorded in Vol. 47 Page 5 at 2:52 P.M.  
 Ollie Farnsworth  
 Register Marine Building Greenville County, S. C.

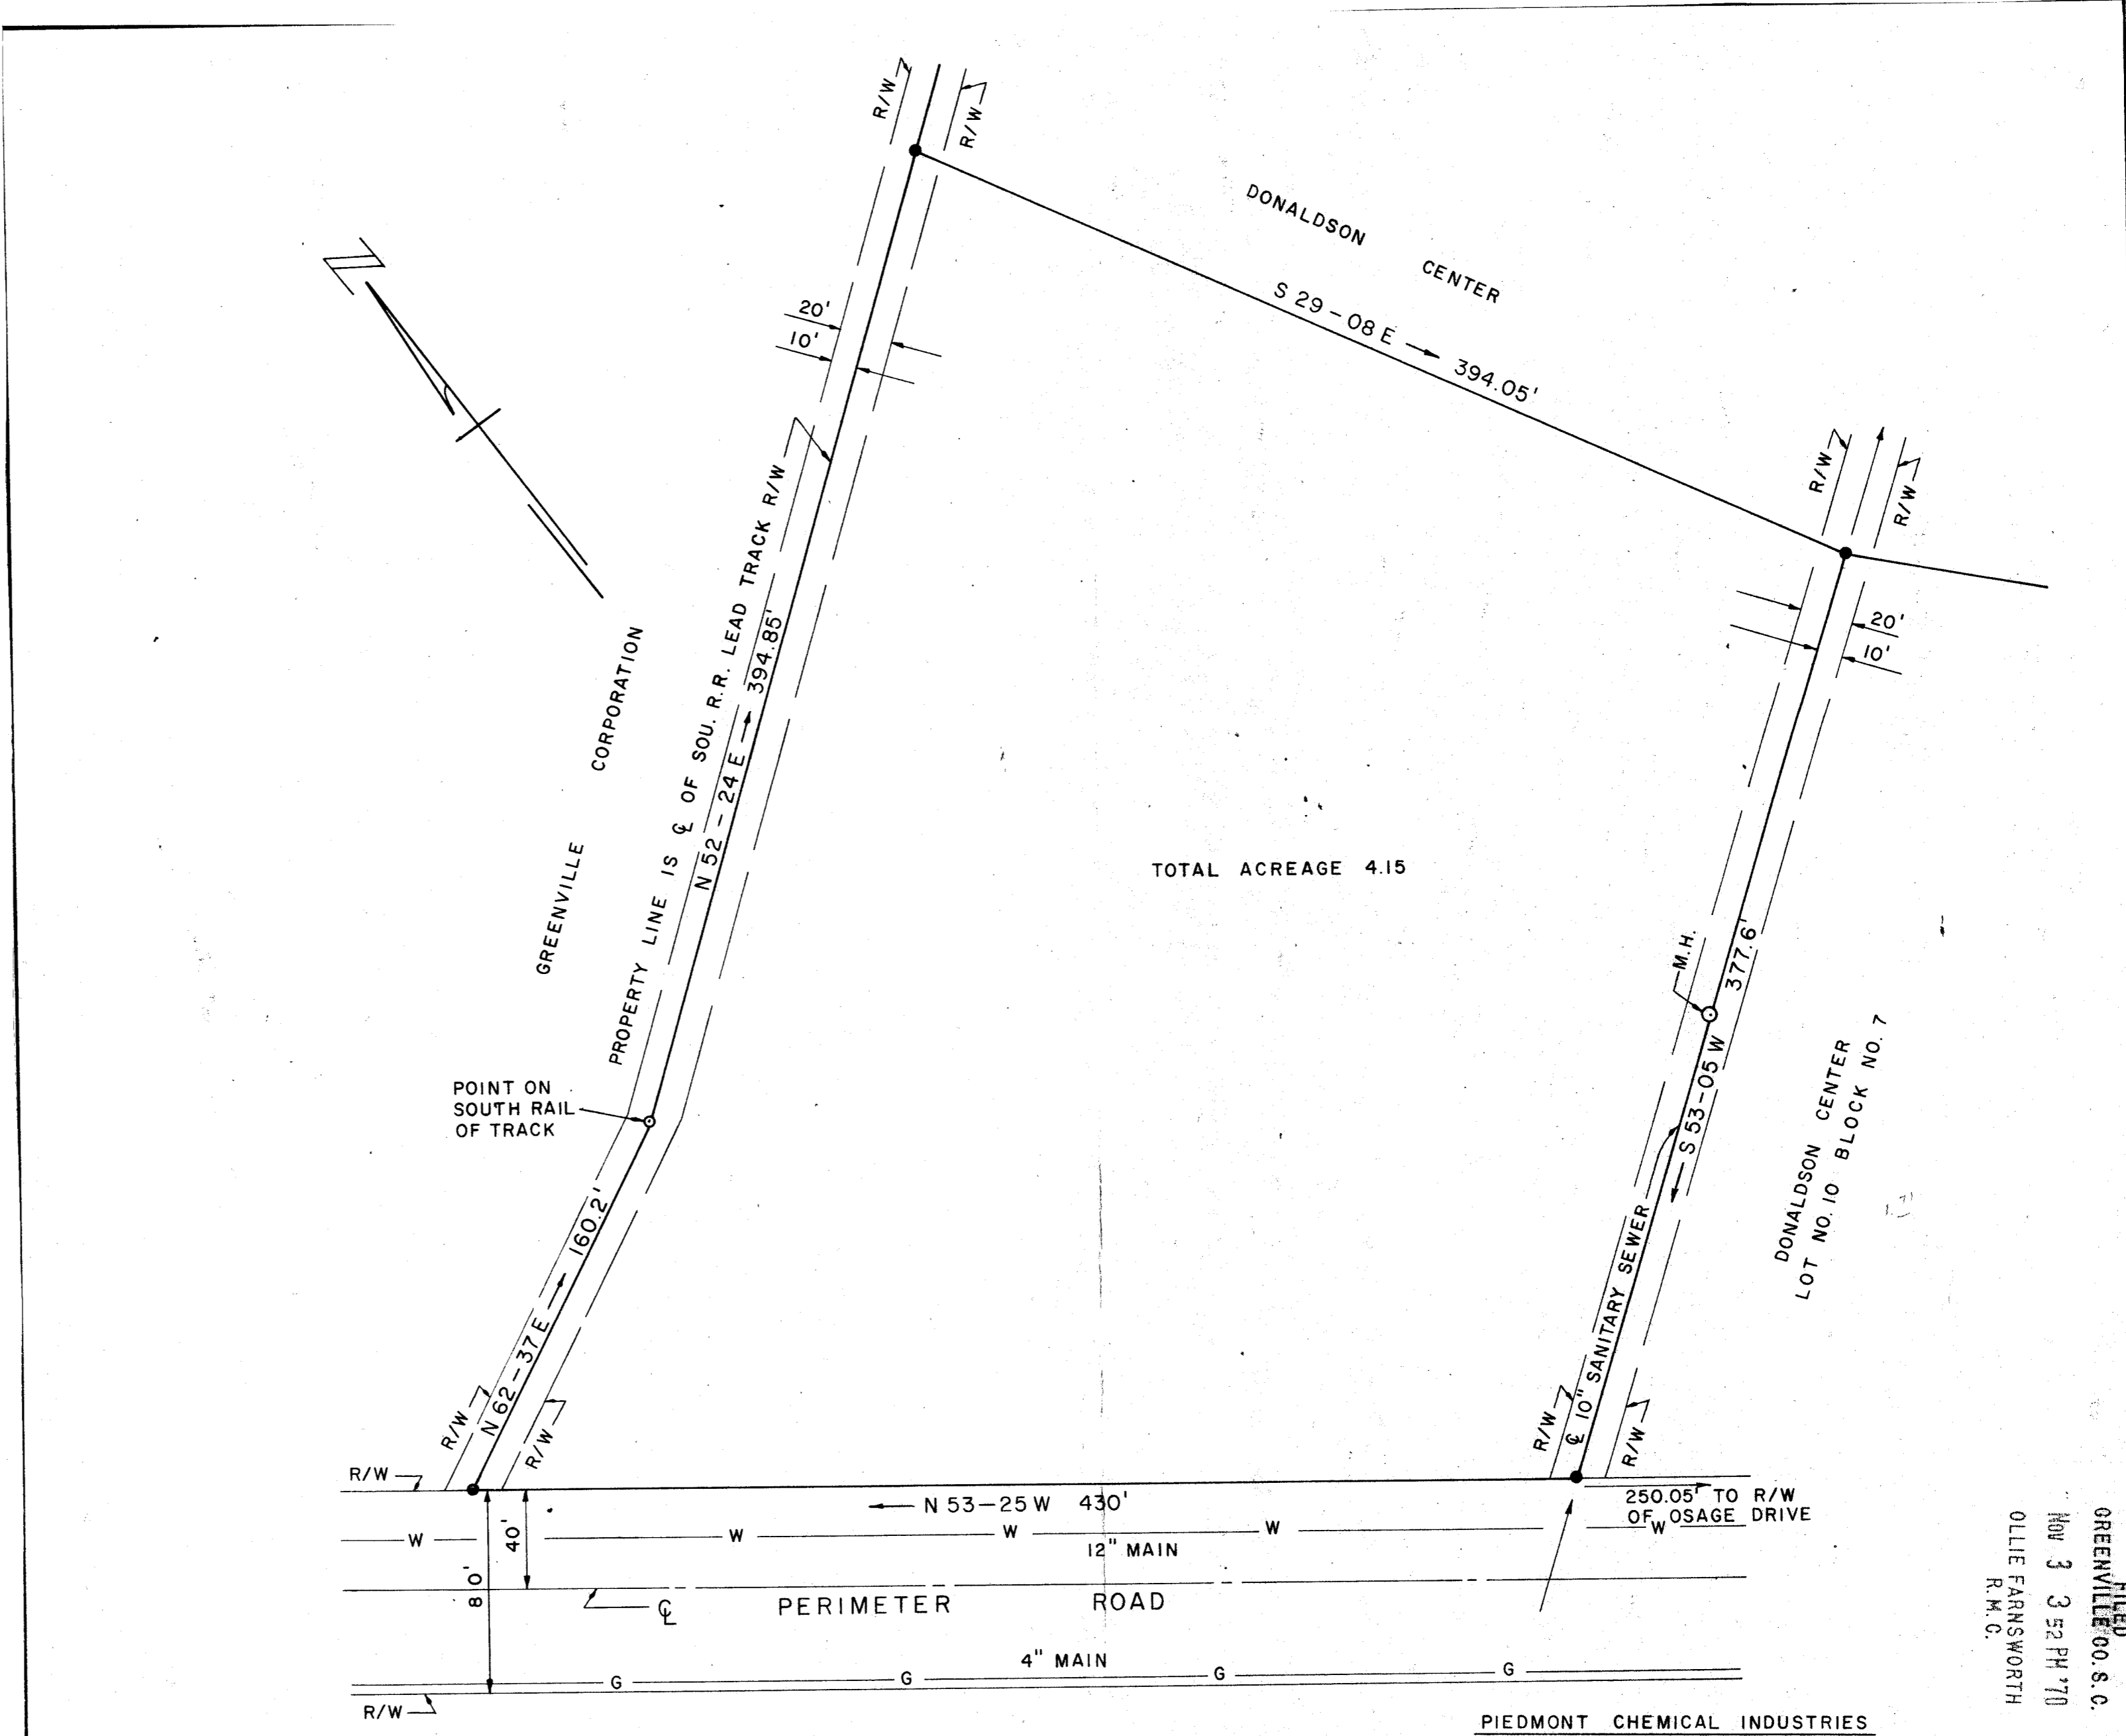

NOTE  
 AZIMUTH DATUM  
 N.S. RUNWAY  
 TRUE BEARING  
 N 11°-56'-30" W

LEGEND  
 ● IRON PIN  
 — W — WATER  
 — G — NAT. GAS

SURVEY OF A TRACT OF LAND LOCATED ON  
 DONALDSON CENTER, GREENVILLE COUNTY, S.C.  
 PROPOSED FOR CONVEYANCE TO A.G.S. FOOD  
 SYSTEMS, INC. AND FURTHER IDENTIFIED AS LOT NO. 9  
 OF BLOCK NO. 7 OF DONALDSON CENTER.  
 AUGUST 25, 1970 SCALE 1" = 50'

SURVEY BY CAMPBELL  
 &  
 CLARKSON  
 SURVEYORS INC.  
 H. C. Clarkson  
 SCRLS NO. 2589

NOV 3 1970 2.50  
 10697 4 J-5

FILED  
 GREENVILLE CO. S. C.  
 NOV 3 3 52 PM '70  
 OLLIE FARNSWORTH  
 R.M.C.