


#12284 Filed This 23 day of Nov 1970
 And Recorded in Vol. 49 Page 13 at 2:01 P.M.
 Ollie Farnsworth
 Register Meane Conveyance Greenville County, S. C.

TOWN OF TRAVELERS REST RIGHT OF WAY
 AND EASEMENTS LOCATED ON PROPERTY
 OF W.C. AND VIRGINIA BRIDWELL

FILED
 GREENVILLE CO. S. C.
 Nov 23 2 00 PM '70
 OLLIE FARNSWORTH
 R.M.C.

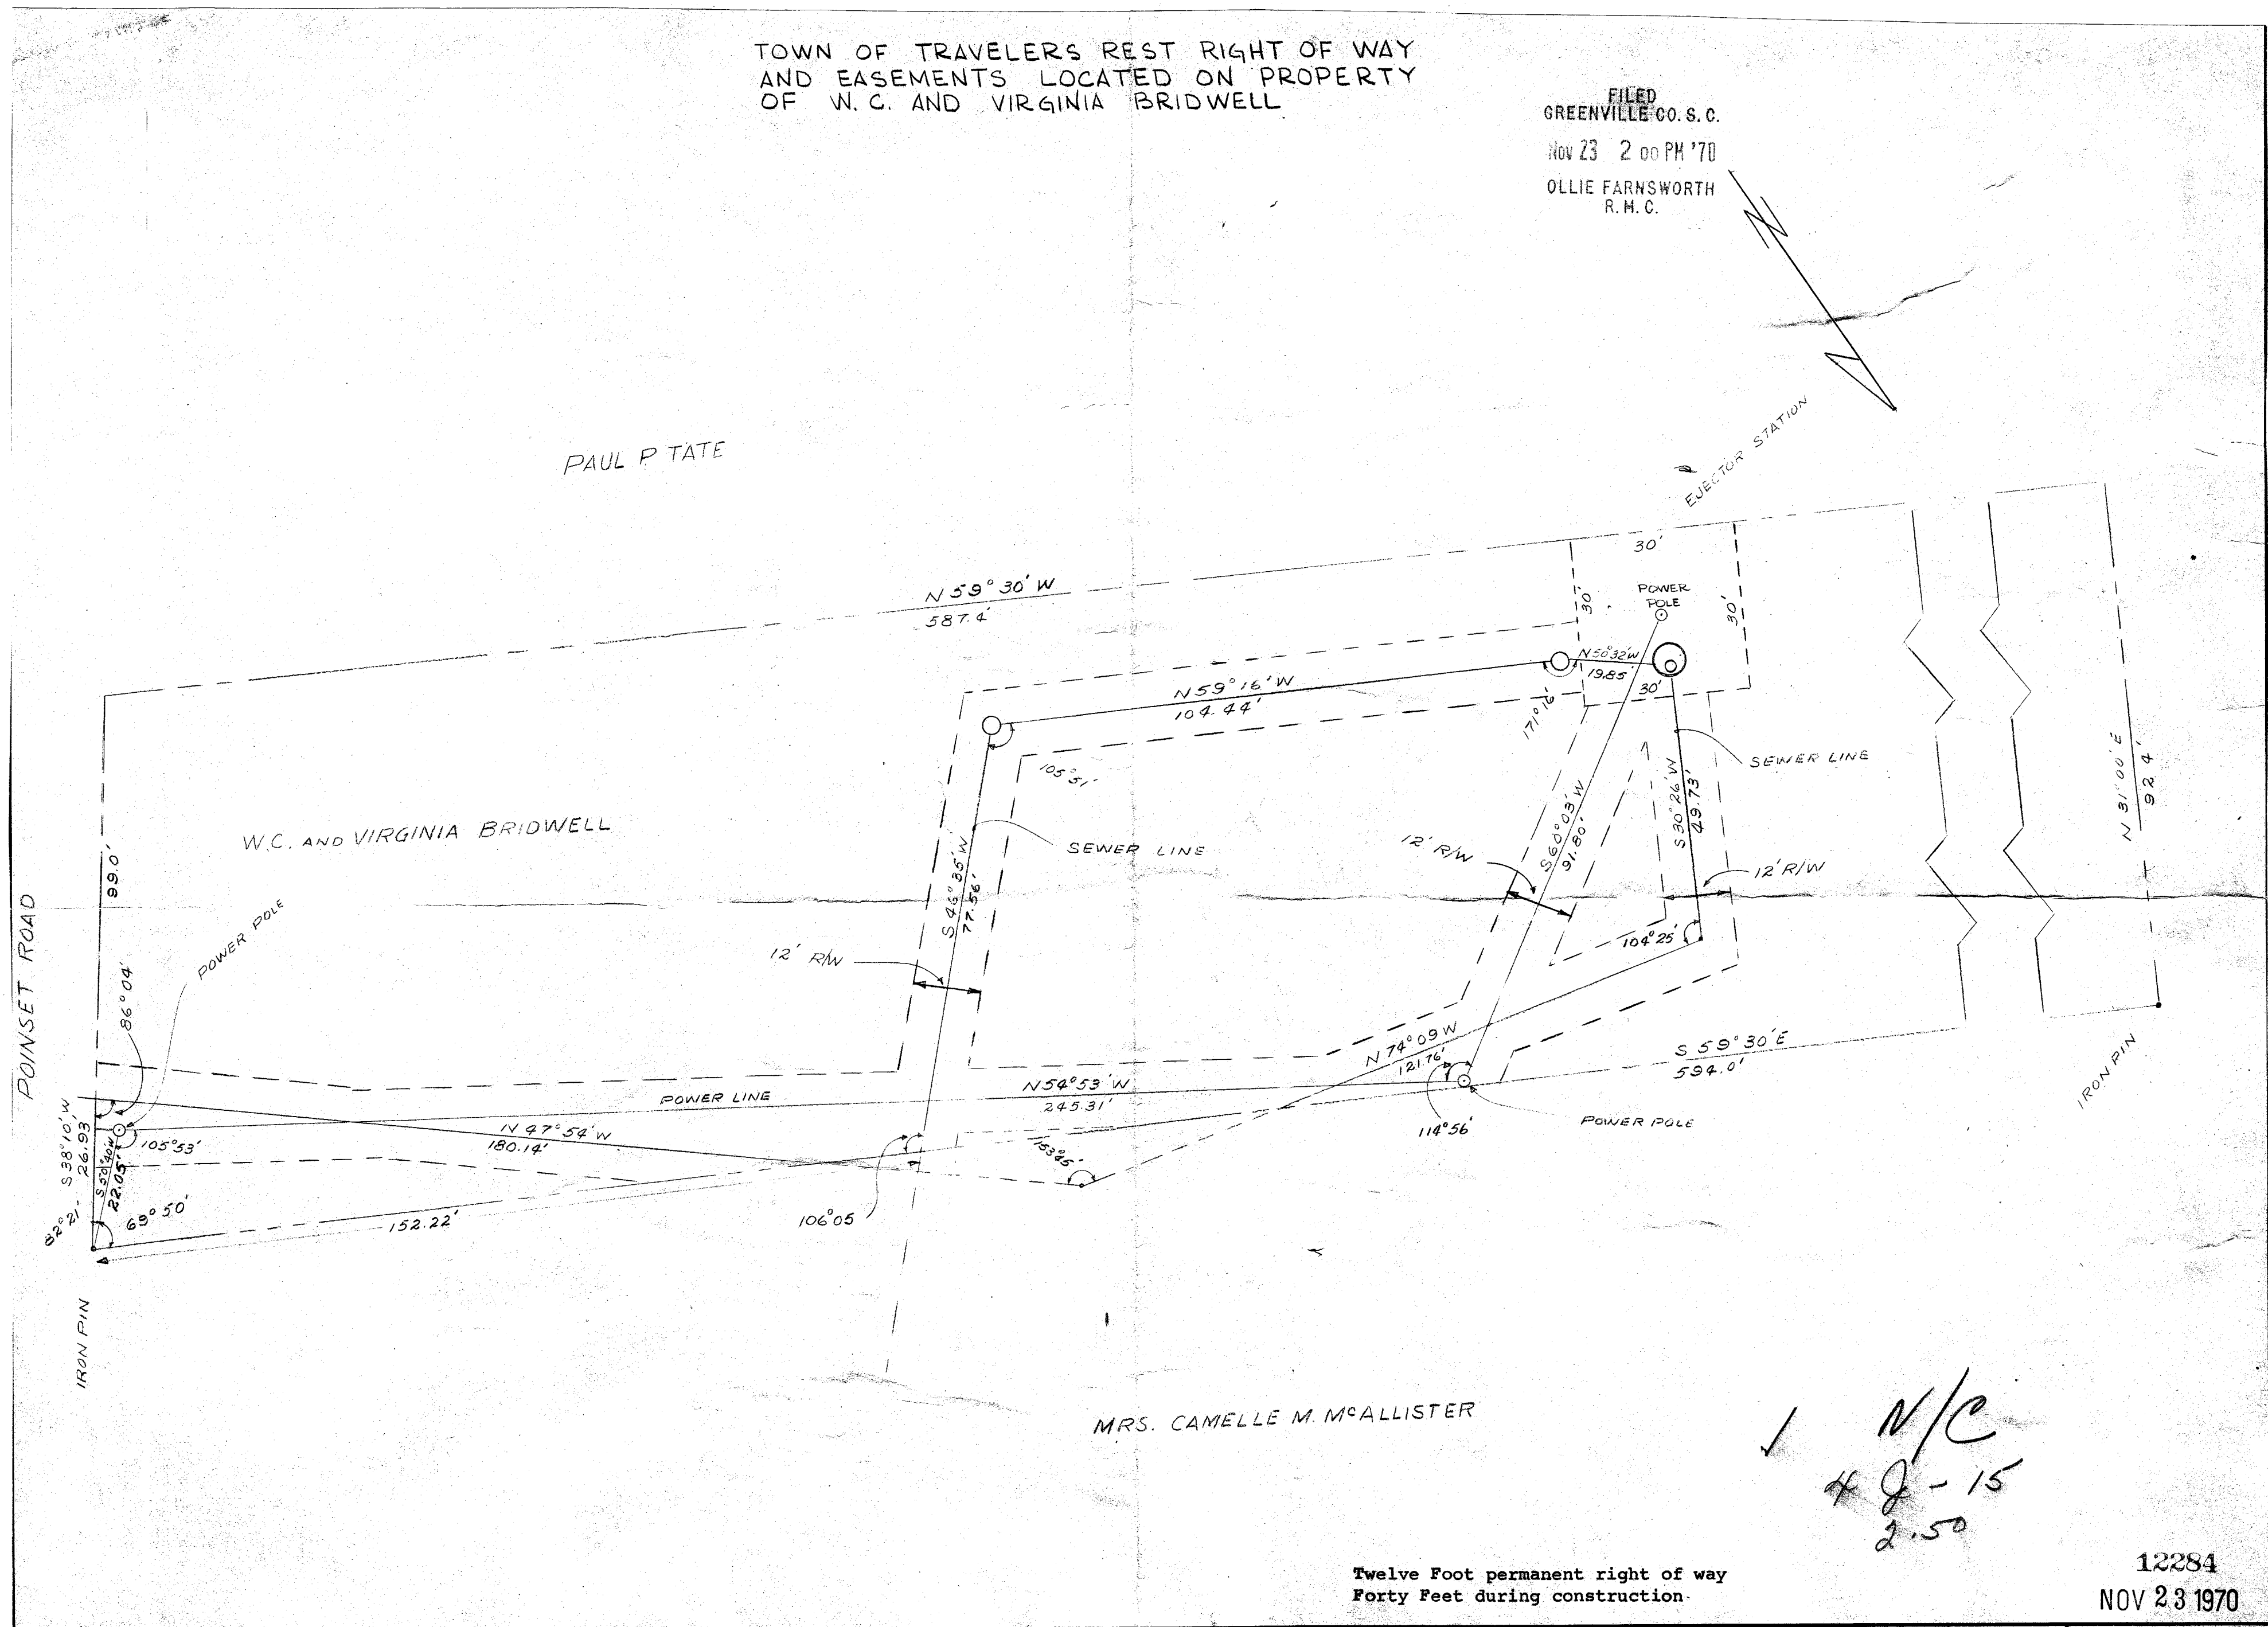

N/C
 48-15
 2.50

12284
 NOV 23 1970

| | | | | | | |
|---|----------|------------|--------------------------------|-------------------------------------|-----------------|-----------------------|
| DAVIS & FLOYD ENGINEERS, INC. GREENWOOD, S. C. | | | TOWN OF TRAVELER'S REST, SC | EASEMENT & RIGHT OF WAY LOCATION | DRAWN: JMM | SCALE: 1" = 20' |
| SURV. BY: E. J. Davis | | | REG. NO. 1574 | OWNER | CHECKED: C.H.B. | DATE: 19 NOV. 1970 |
| NO. | REVISION | CHKD. DATE | DRAWING TITLE | | | APPROVED: |