


10710 Filed This 13 day of Oct. 1971
And Recorded in Vol. 49 Page 31 at 12:03 P.

24473 Filed This 20
And Recorded in Vol. 49
Register Mesne Conveyance

Ollie Farnsworth
Register Mesne Conveyance Greenville S.C.

RECORDING FEE
PAID 1.25

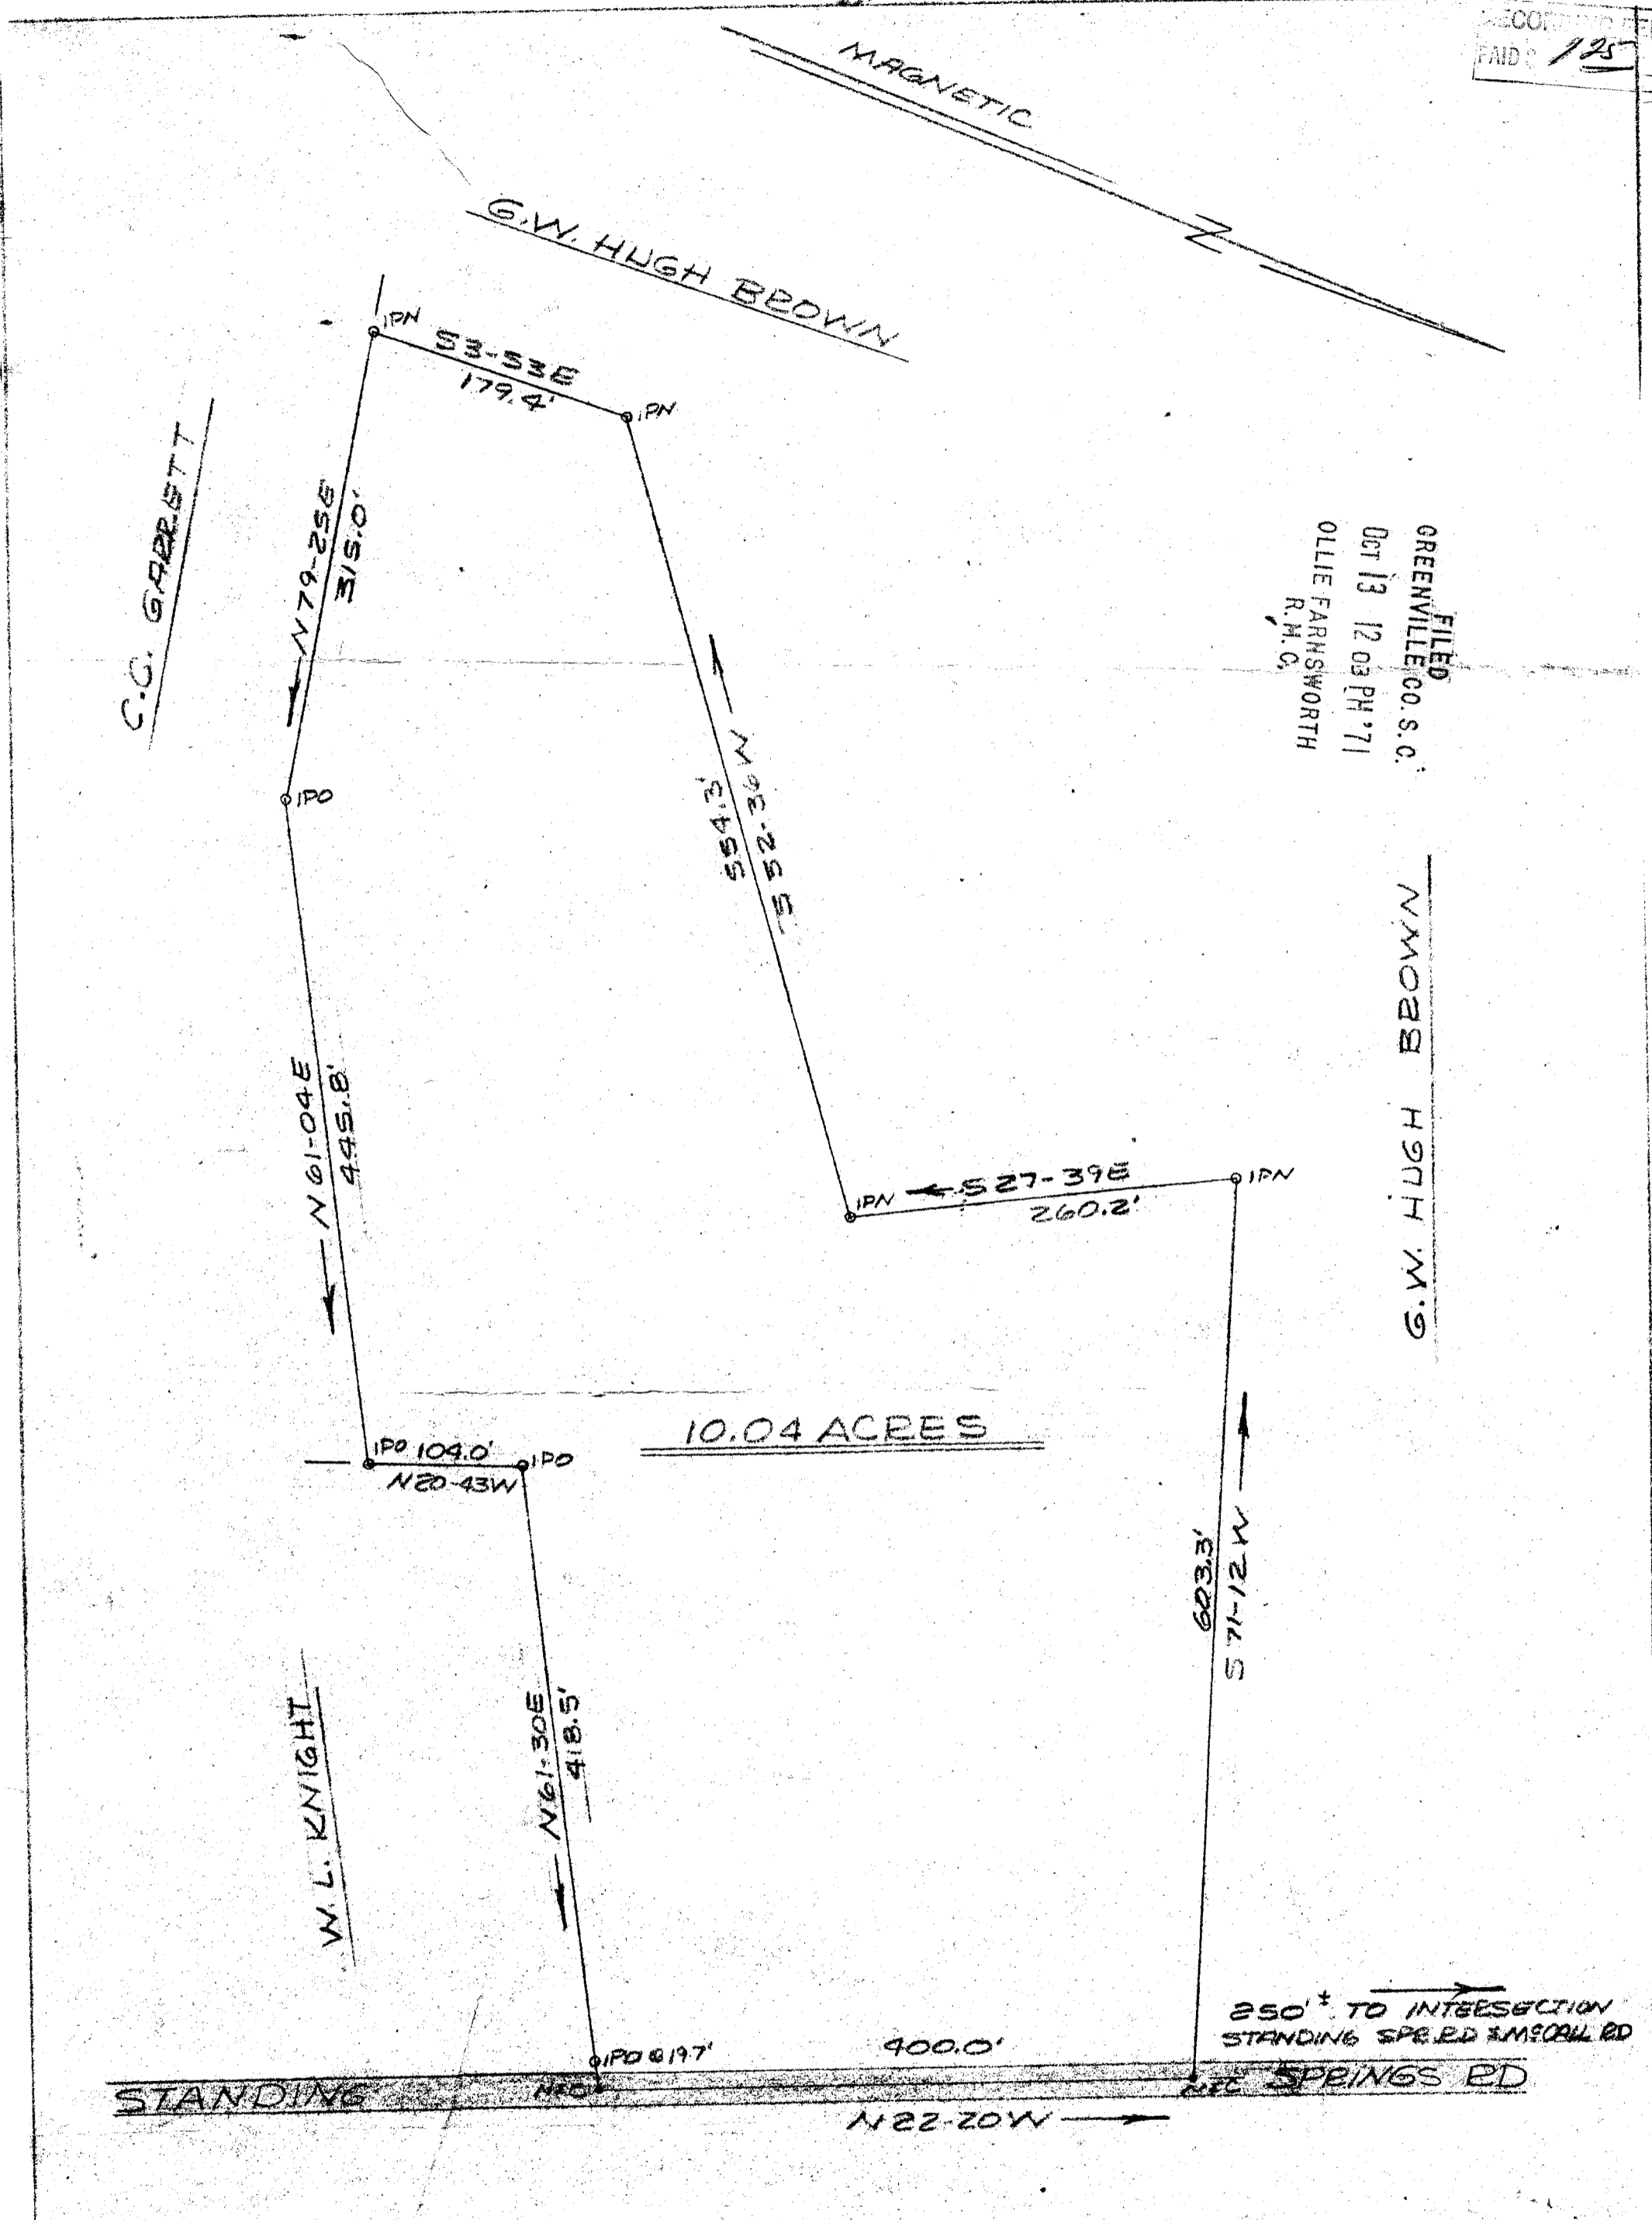

FILED
GREENVILLE CO. S.C.
OCT 13 12 03 PM '71
OLLIE FARNSWORTH
R.M.C.

✓ PLAT OF PROPERTY OF
G. W. HUGH BROWN

OCT 13 1971
10710

NEAR SIMPSONVILLE GREENVILLE COUNTY
SCALE: 1"=100' SEPTEMBER 16, 1971

49-31
8 1.25

John E. Woods
JOHN E. WOODS R.L.S. NO. 3980
FOUNTAIN INN, S. C.