


29009 Filed This 1 day of June 1971  
 And Recorded in Vol. 49 Page 37 3:21 P.  
 Ollie Farnsworth  
 Register of Deeds Greenville, S.C.

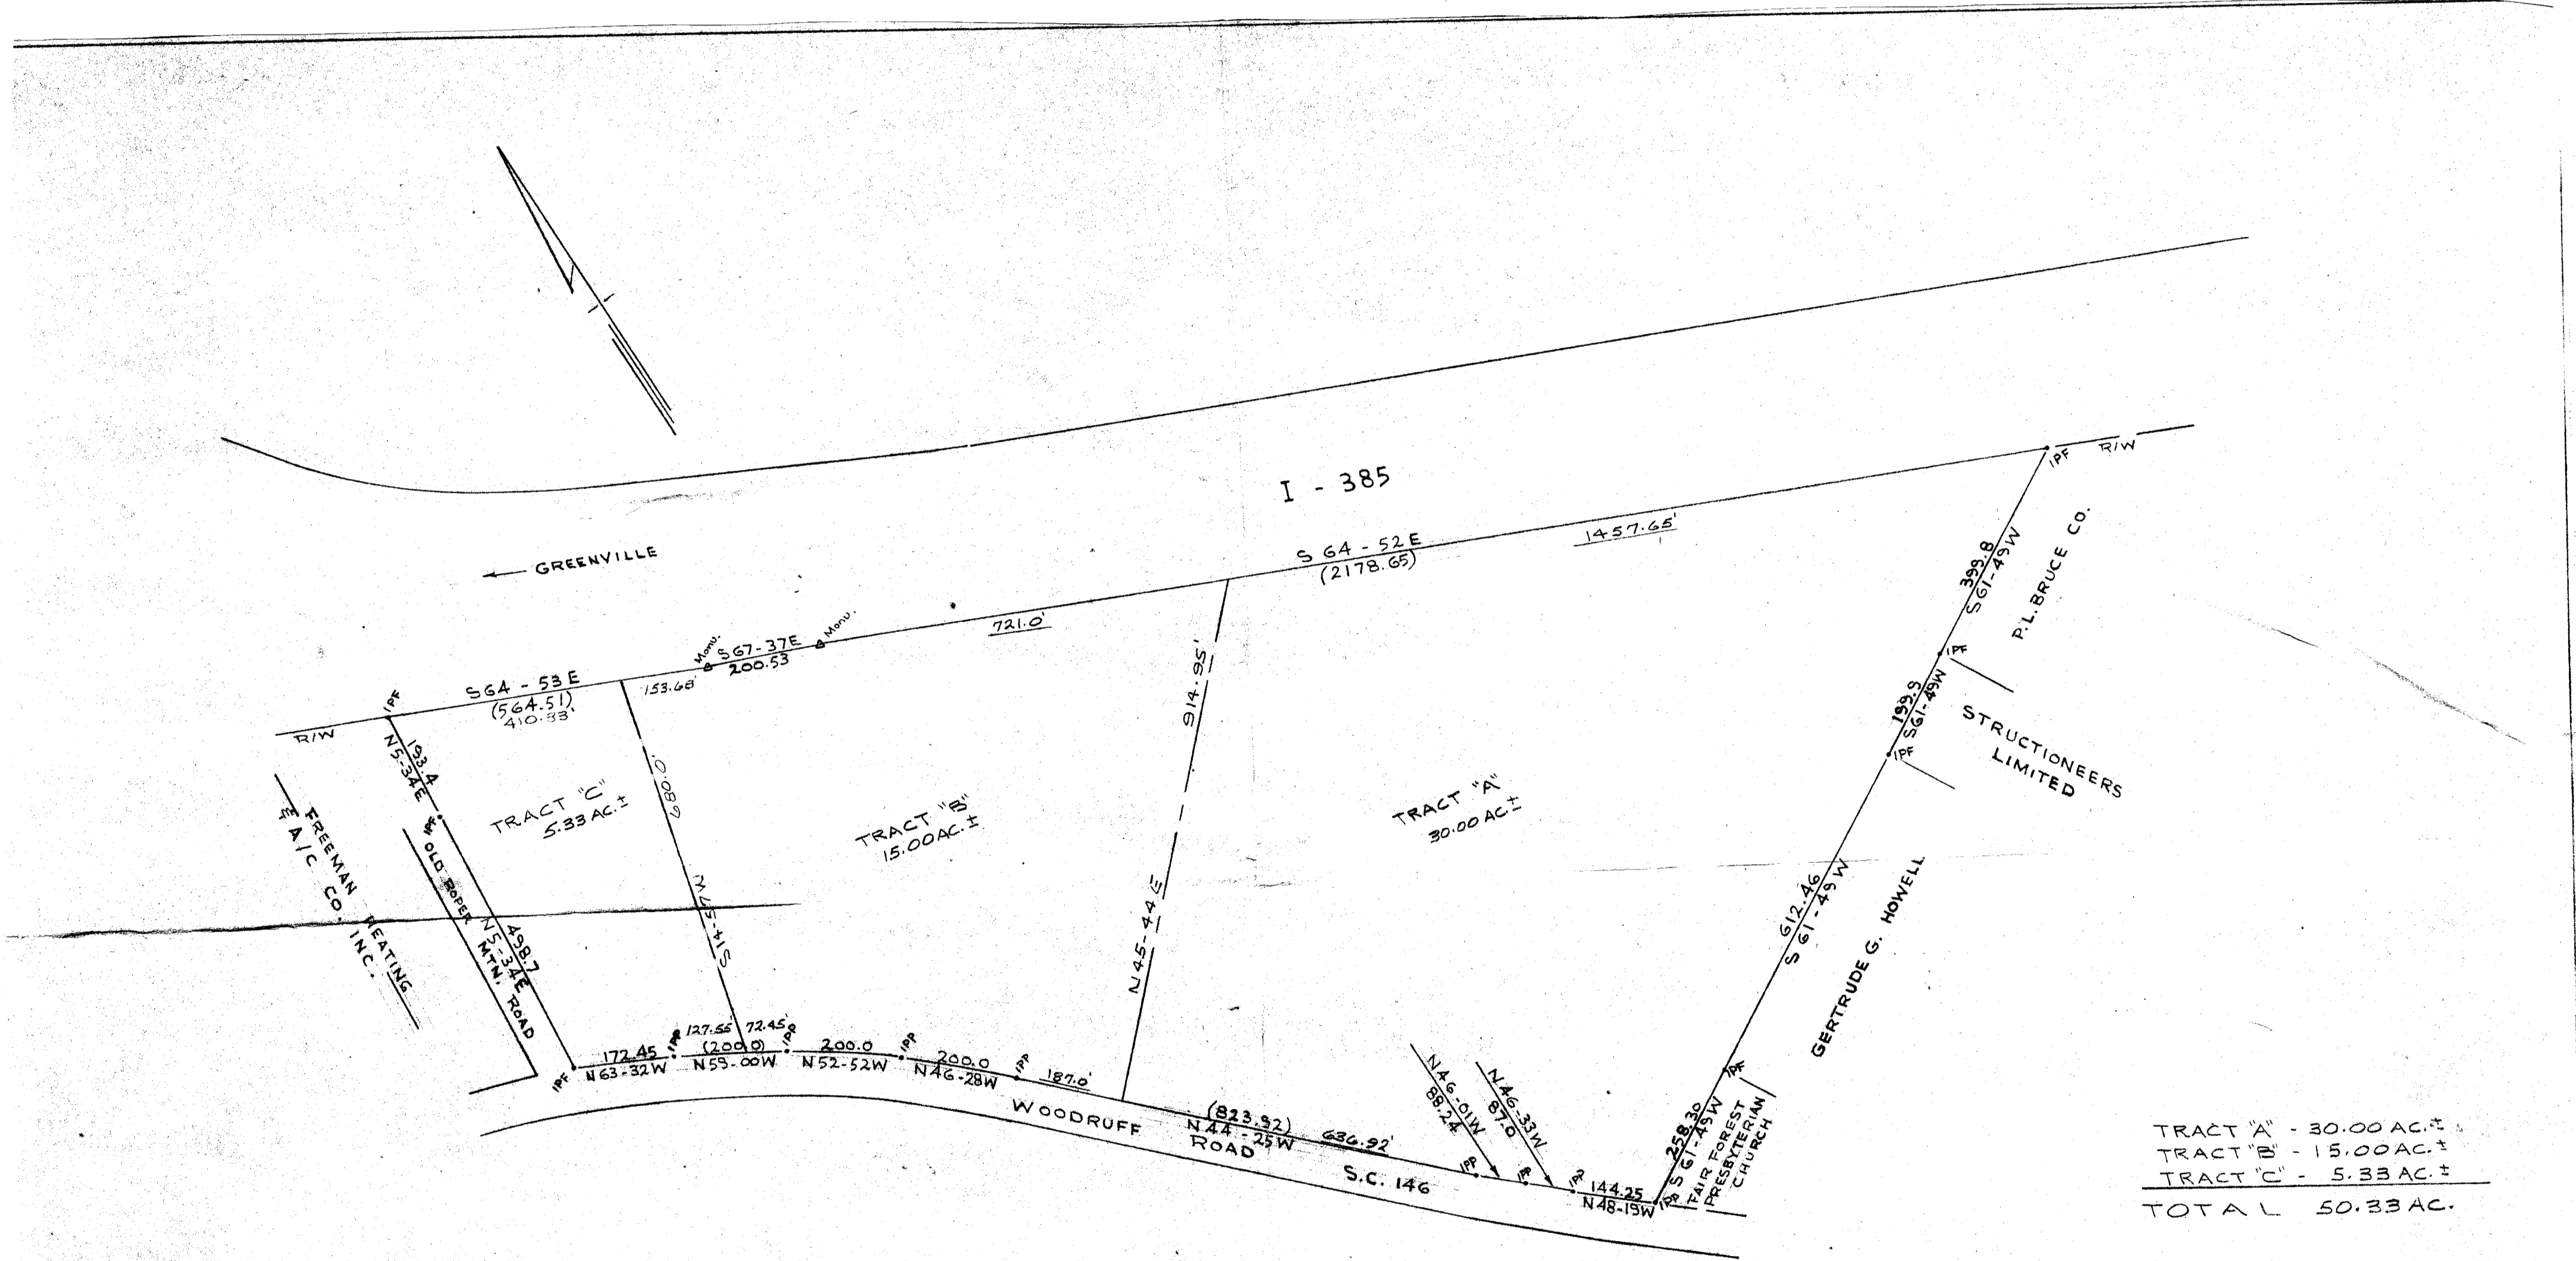

TRACT "A" - 30.00 AC.±  
 TRACT "B" - 15.00 AC.±  
 TRACT "C" - 5.33 AC.±  
 TOTAL 50.33 AC.

NOTE:  
 INTERIOR LINES NOT SURVEYED.

SURVEY FOR  
 THE ESTATE OF  
 DORA T. BALLENGER  
 NEAR GREENVILLE, S.C.  
 SCALE 1" = 200' JUNE 15, 1970  
 INTERIOR LINES ADDED MAY 6, 1971

THIS PLAT IS NOT A SUBDIVISION  
 AS DEFINED BY THE GREENVILLE  
 COUNTY SUBDIVISION REGULATIONS.  
 5/27/1971 J. Colman Stone  
 Chairman, Secretary or Director  
 Planning  
 Greenville County Planning Commission

OLLIE FARNSWORTH  
 JUN 1 3 21 PM '71  
 GREENVILLE CO. S.C.  
 FILED

29009

JUN 1 1971

PIEDMONT ENGINEERS & ARCHITECTS  
 GREENVILLE, S.C.

4 J - Page 37 -

2.50