


7397 Filed Sept 9 1971  
 And Recorded in Vol. 49 p. 77 at 5:10 P.M.

Ollie Farnsworth

A-2-60

RECORDING FEE PAID \$ 2.50

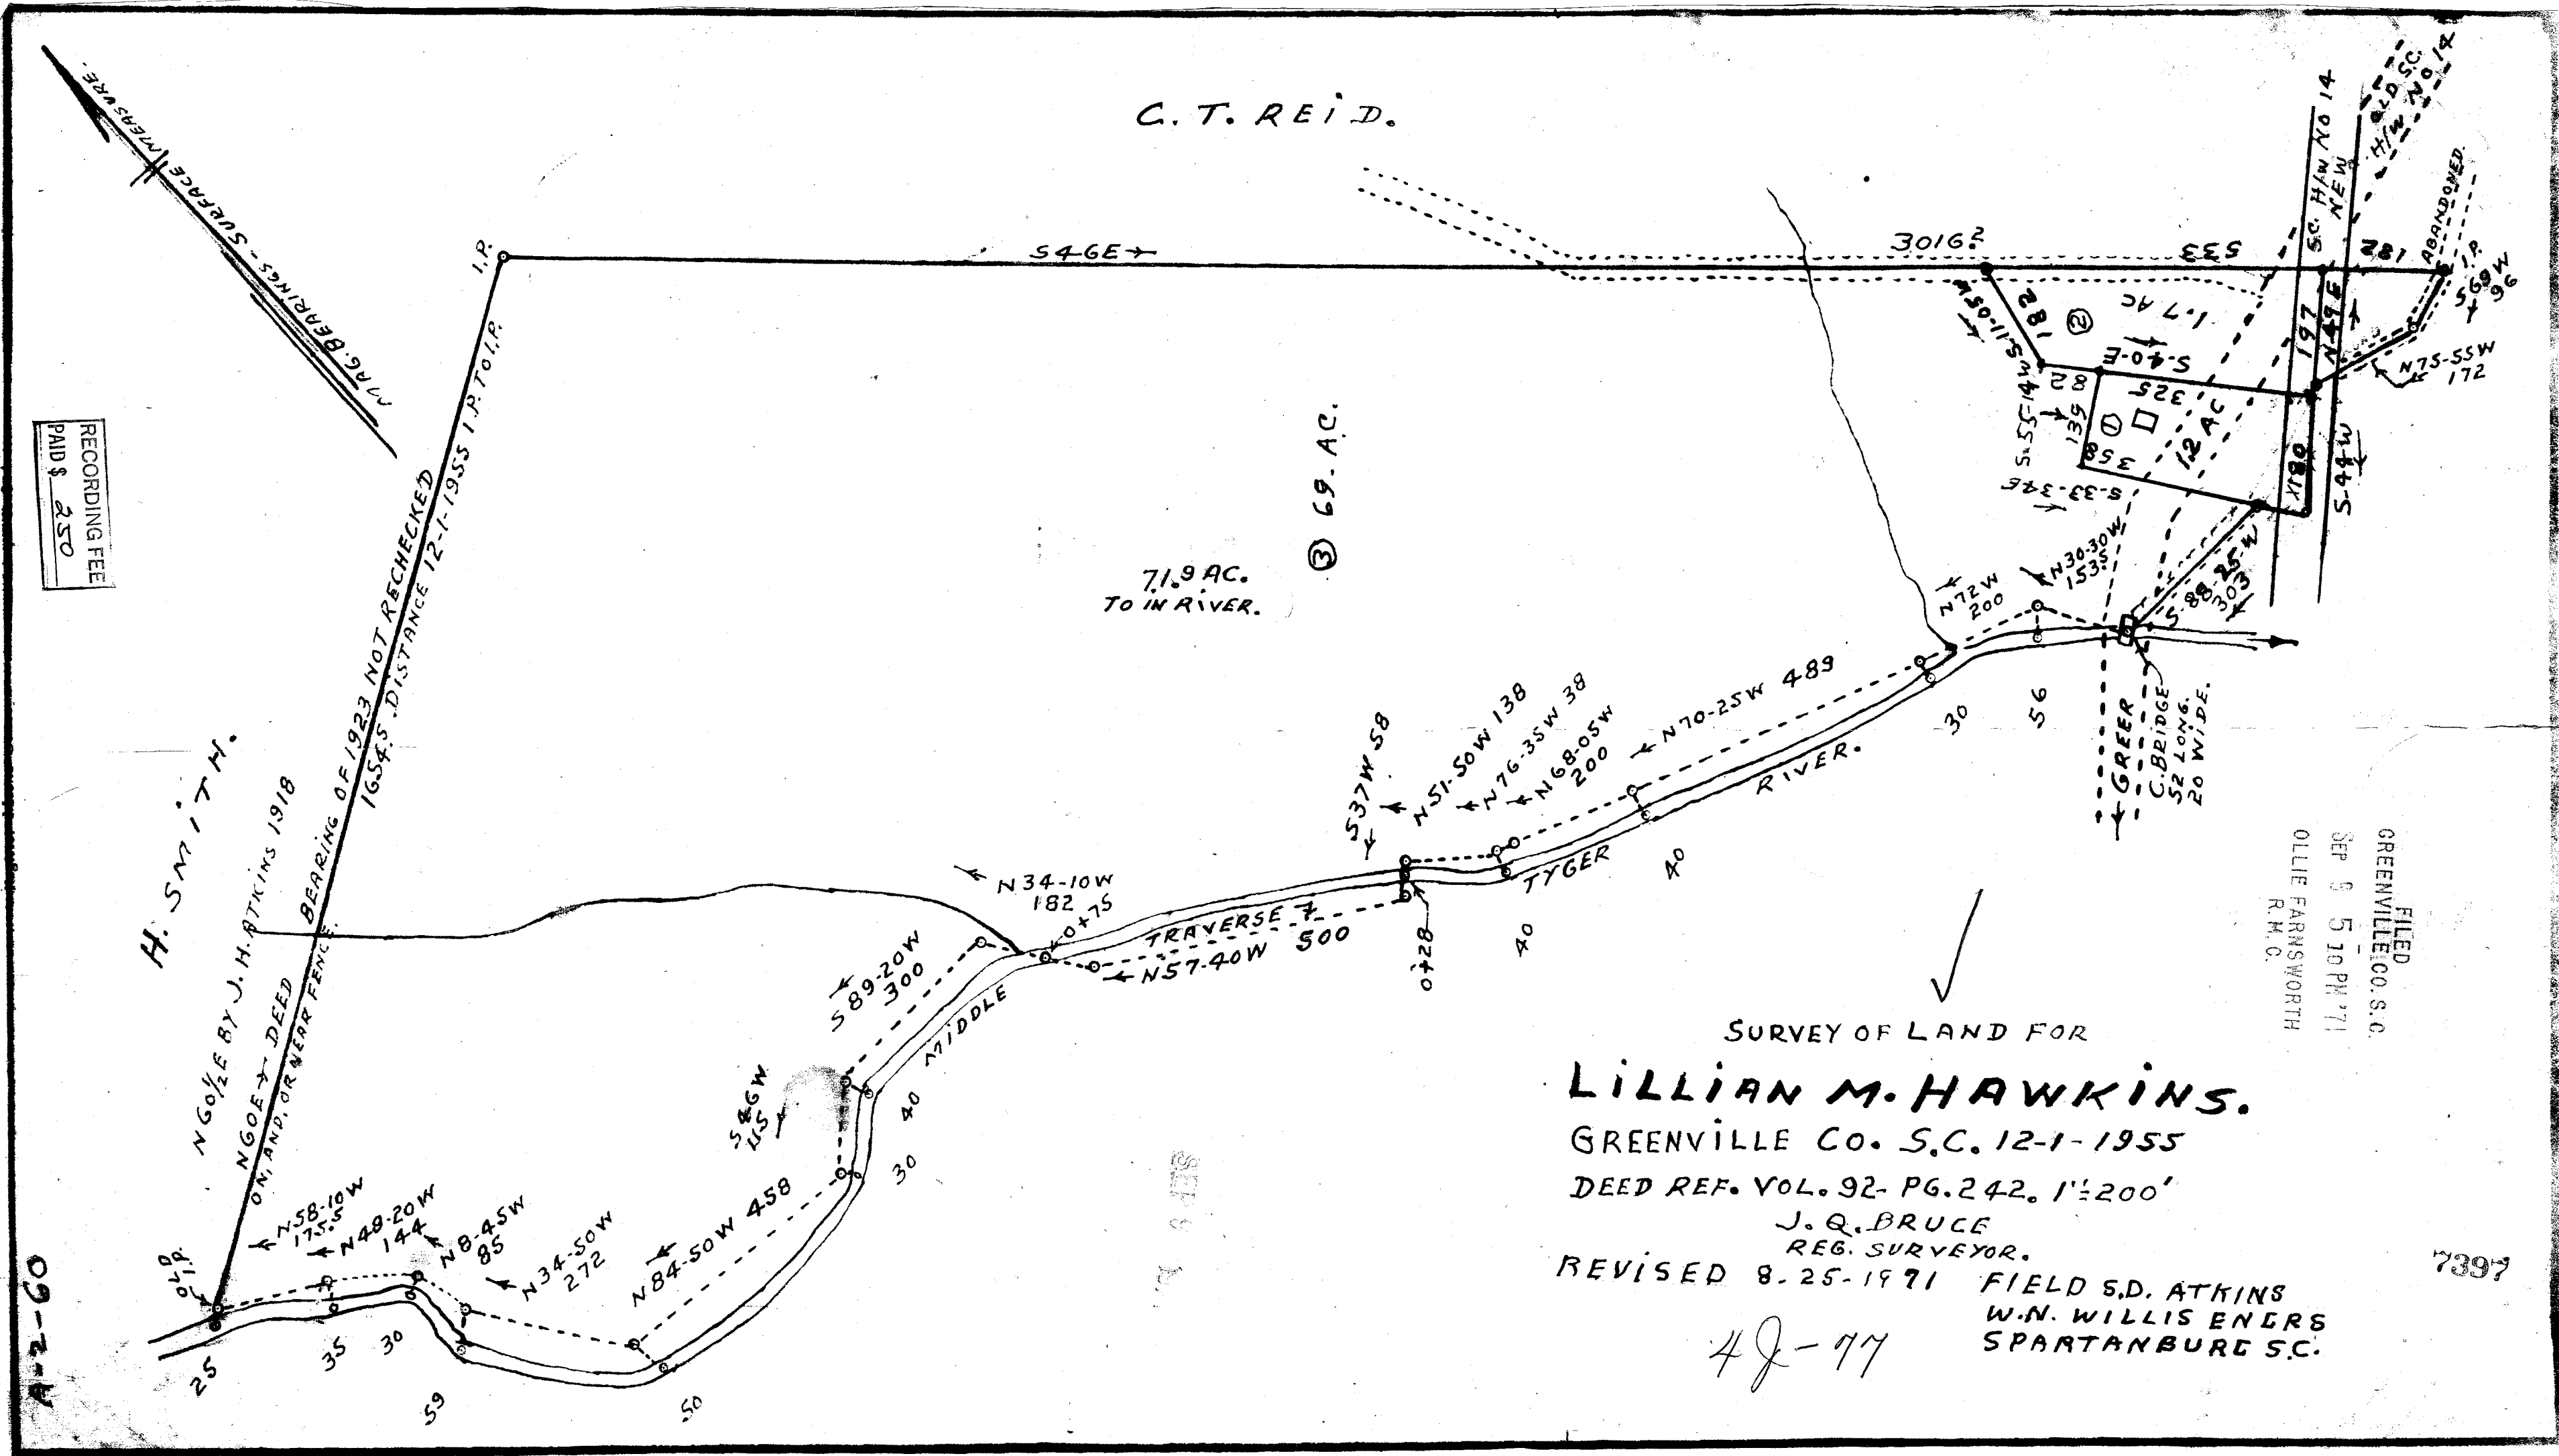

FILED  
 GREENVILLE CO. S.C.  
 SEP 9 5 10 PM '71  
 OLLIE FARNSWORTH  
 R.M.O.  
 SURVEY OF LAND FOR  
**LILLIAN M. HAWKINS.**  
 GREENVILLE CO. S.C. 12-1-1955  
 DEED REF. VOL. 92-PG. 242. 1"=200'  
 J. Q. BRUCE  
 REG. SURVEYOR.  
 REVISED 8-25-1971  
 FIELD S.D. ATKINS  
 W.N. WILLIS ENGRS  
 SPARTANBURG SC.

48-77

7397