


7562 Filed This 10 day of Sept. 1971
 And Recorded in Vol. 49 Page 79 at 4:22 P.
 Ollie Farnsworth
 Register-Measurer, Greenville County, S. C.

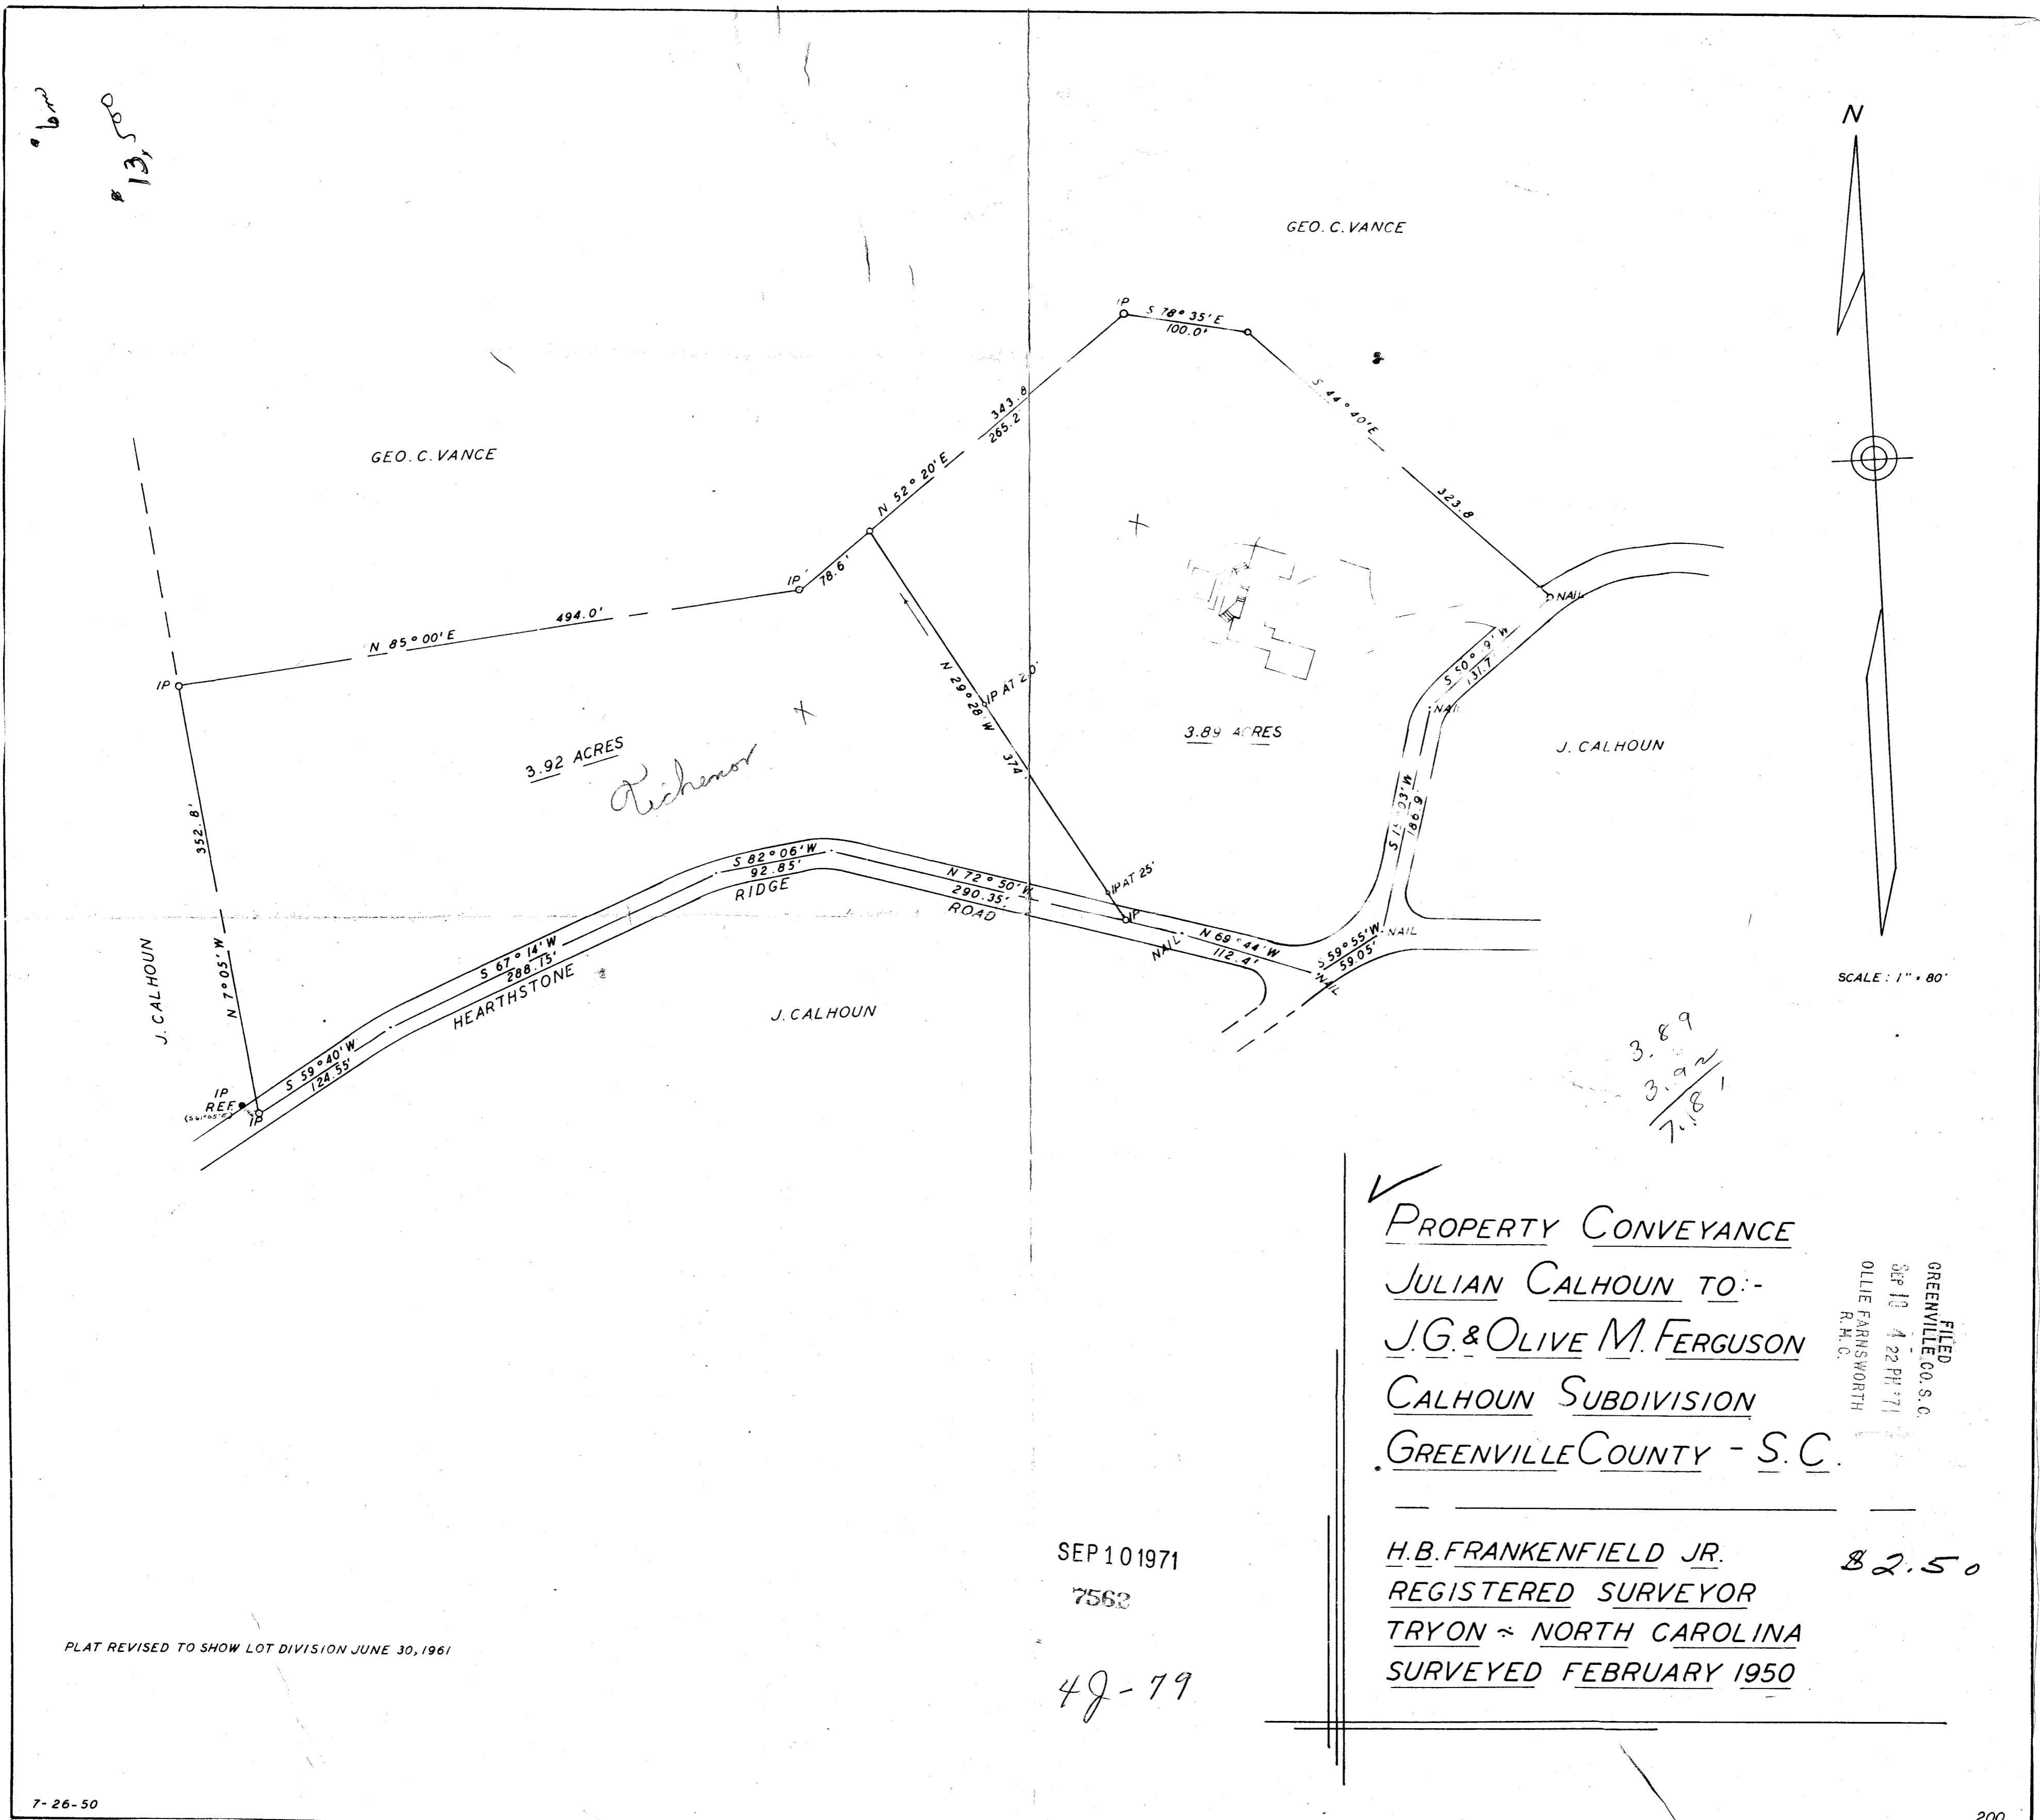

✓
PROPERTY CONVEYANCE
JULIAN CALHOUN TO:-
J.G. & OLIVE M. FERGUSON
CALHOUN SUBDIVISION
GREENVILLE COUNTY - S. C.

FILED
 GREENVILLE CO. S. C.
 SEP 12 4 22 PM '71
 OLLIE FARNSWORTH
 R.H.C.

SEP 10 1971
 7562

H.B. FRANKENFIELD JR. 82.50
 REGISTERED SURVEYOR
 TRYON ~ NORTH CAROLINA
 SURVEYED FEBRUARY 1950

49-79

PLAT REVISED TO SHOW LOT DIVISION JUNE 30, 1961