


11078 Filed This 18 day of Oct 1971  
 And Recorded in Vol. 49 Page 83 on 9:48 A.  
 Register Main Courthouse Greenville County, S. C.

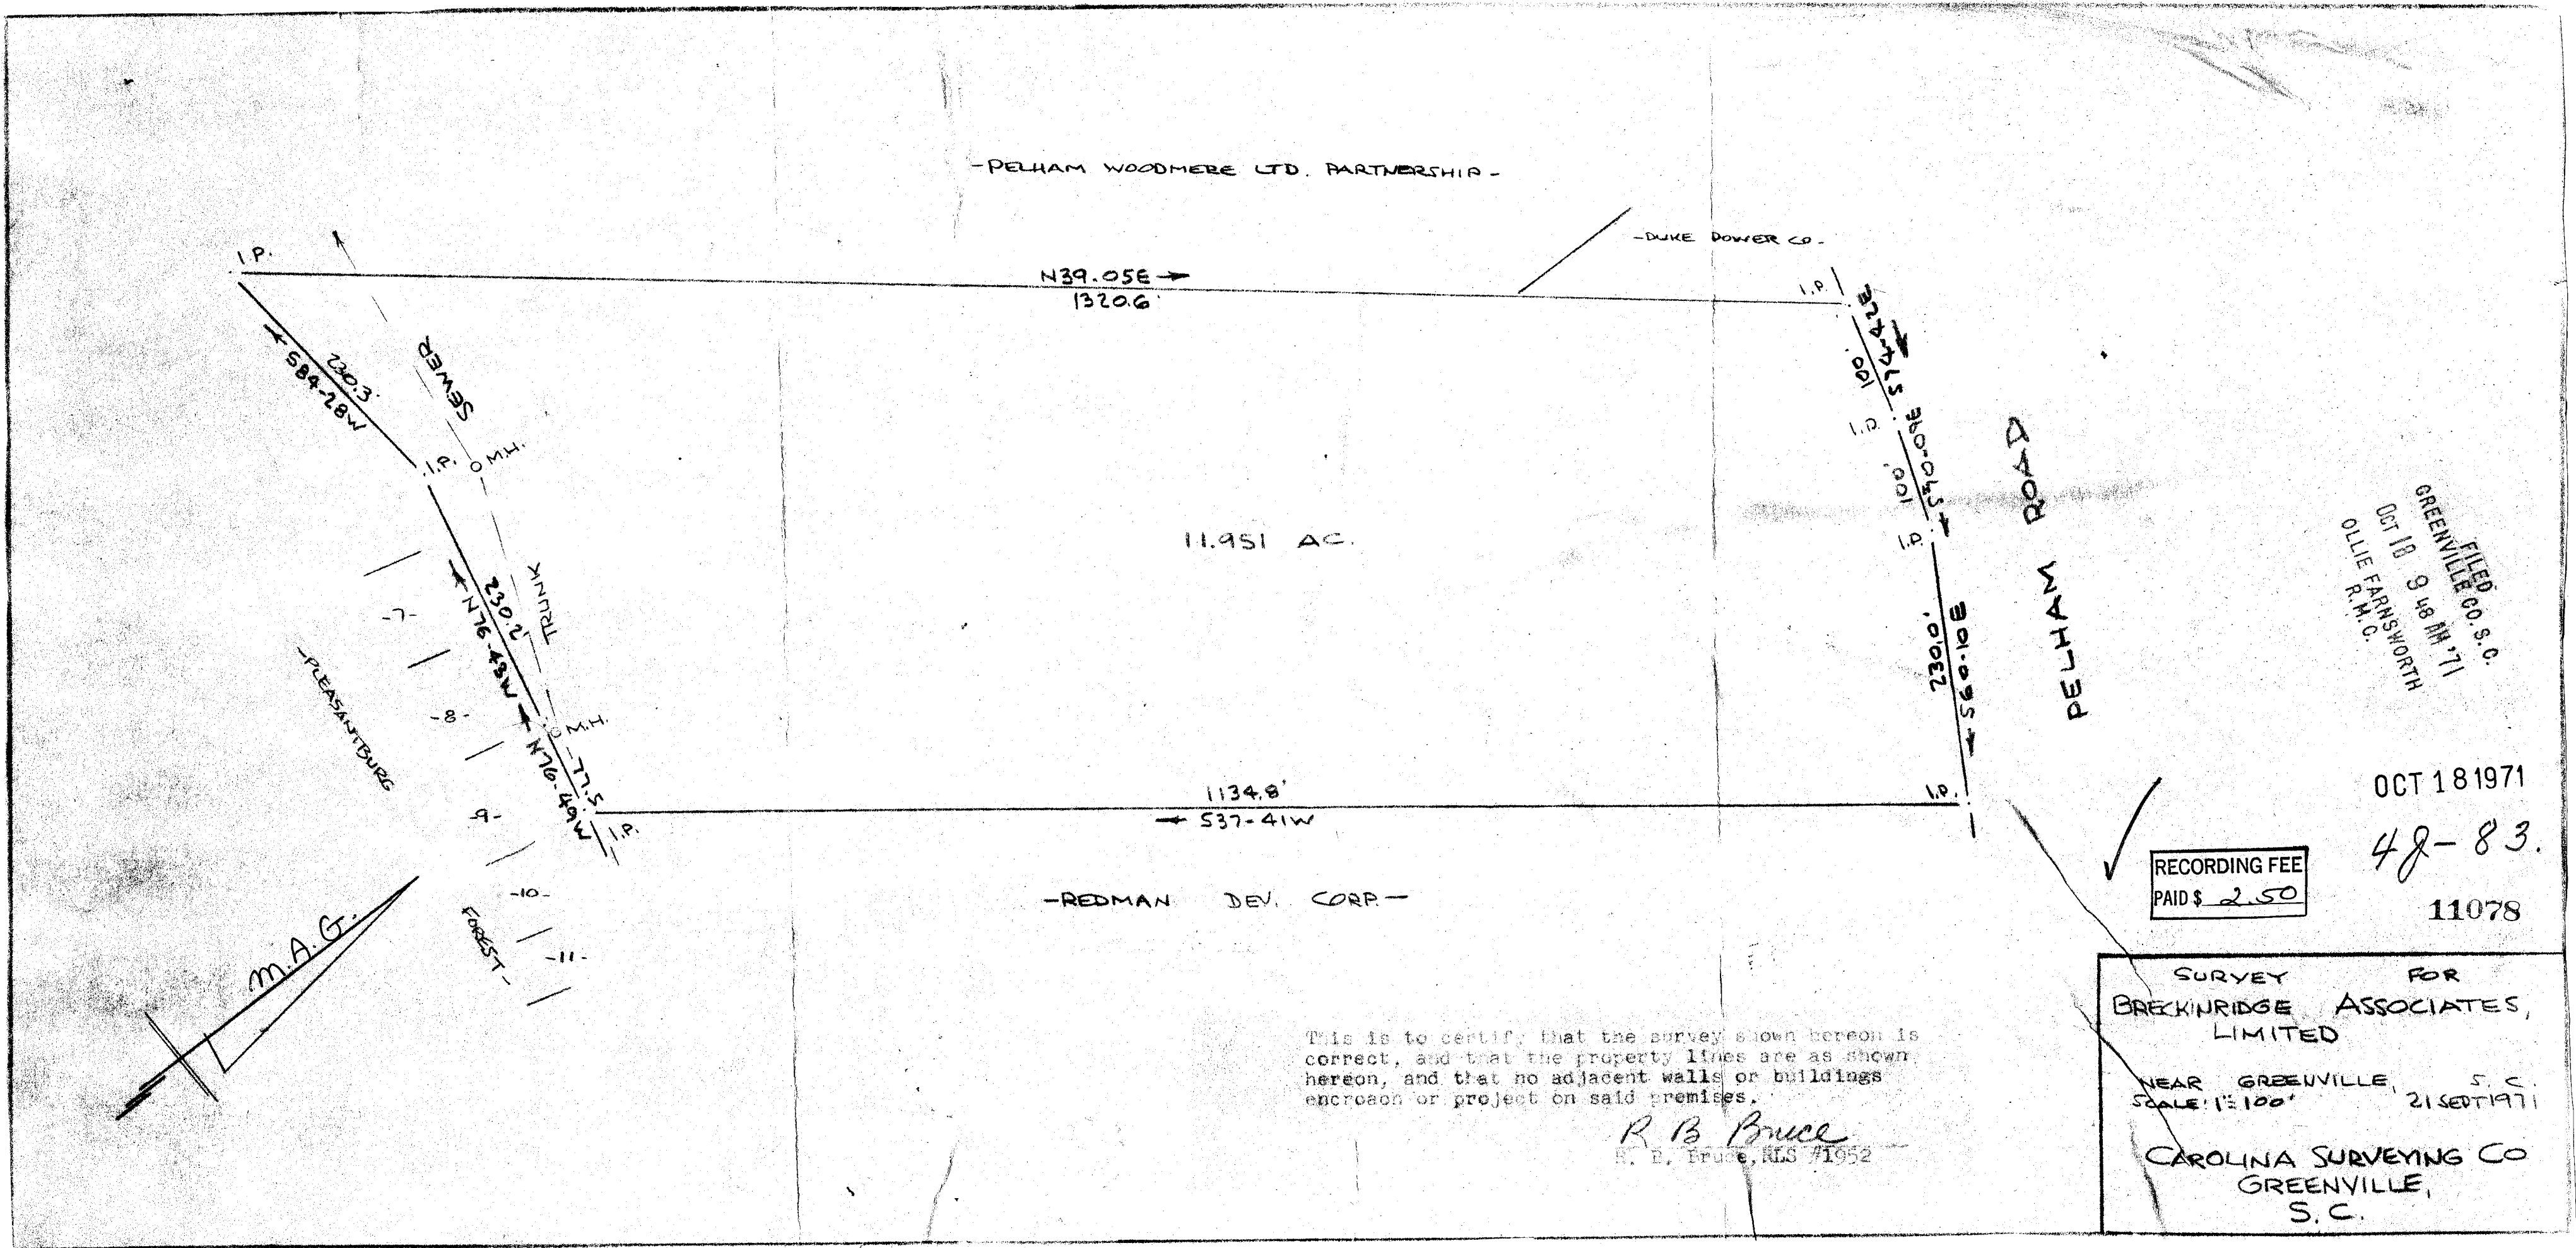

FILED  
 GREENVILLE CO. S.C.  
 OCT 18 9 46 AM '71  
 OLLIE FARNSWORTH  
 R.M.C.

OCT 18 1971  
 48-83  
 11078

RECORDING FEE  
 PAID \$ 2.50

This is to certify that the survey shown hereon is correct, and that the property lines are as shown hereon, and that no adjacent walls or buildings encroach or project on said premises.

R. B. Bruce  
 R. B. Bruce, RLS #1952

SURVEY FOR  
 BREKINRIDGE ASSOCIATES,  
 LIMITED  
 NEAR GREENVILLE, S.C.  
 SCALE: 1"=100' 21 SEPT 1971  
 CAROLINA SURVEYING CO  
 GREENVILLE,  
 S.C.