


FILED
GREENVILLE CO. S. C.
Nov 19 4 44 PM '71
OLLIE FARNSWORTH
R.M.C.

14389 Filed This 19 day of Nov 1971
And Recorded in V. 1. 49 p. 75- 4:44 p.m.
Ollie Farnsworth
Register M. 100

This is to certify that on the 4th day of November 1971, I surveyed the property shown on this plat, being known as PROPERTY OF VALLEYBROOK LAND CO., INC. and recorded in the RMC Office Greenville County, S.C., in Flat Book at Page 169; and that the property lines, walls and buildings are as shown hereon, and that the walls and buildings located on said property do not encroach or project on adjacent street or property, and that no adjacent walls or buildings encroach or project on said premises, and no power lines cross this property except as shown hereon.

R. B. Bruce
R. B. Bruce, RLS #1952

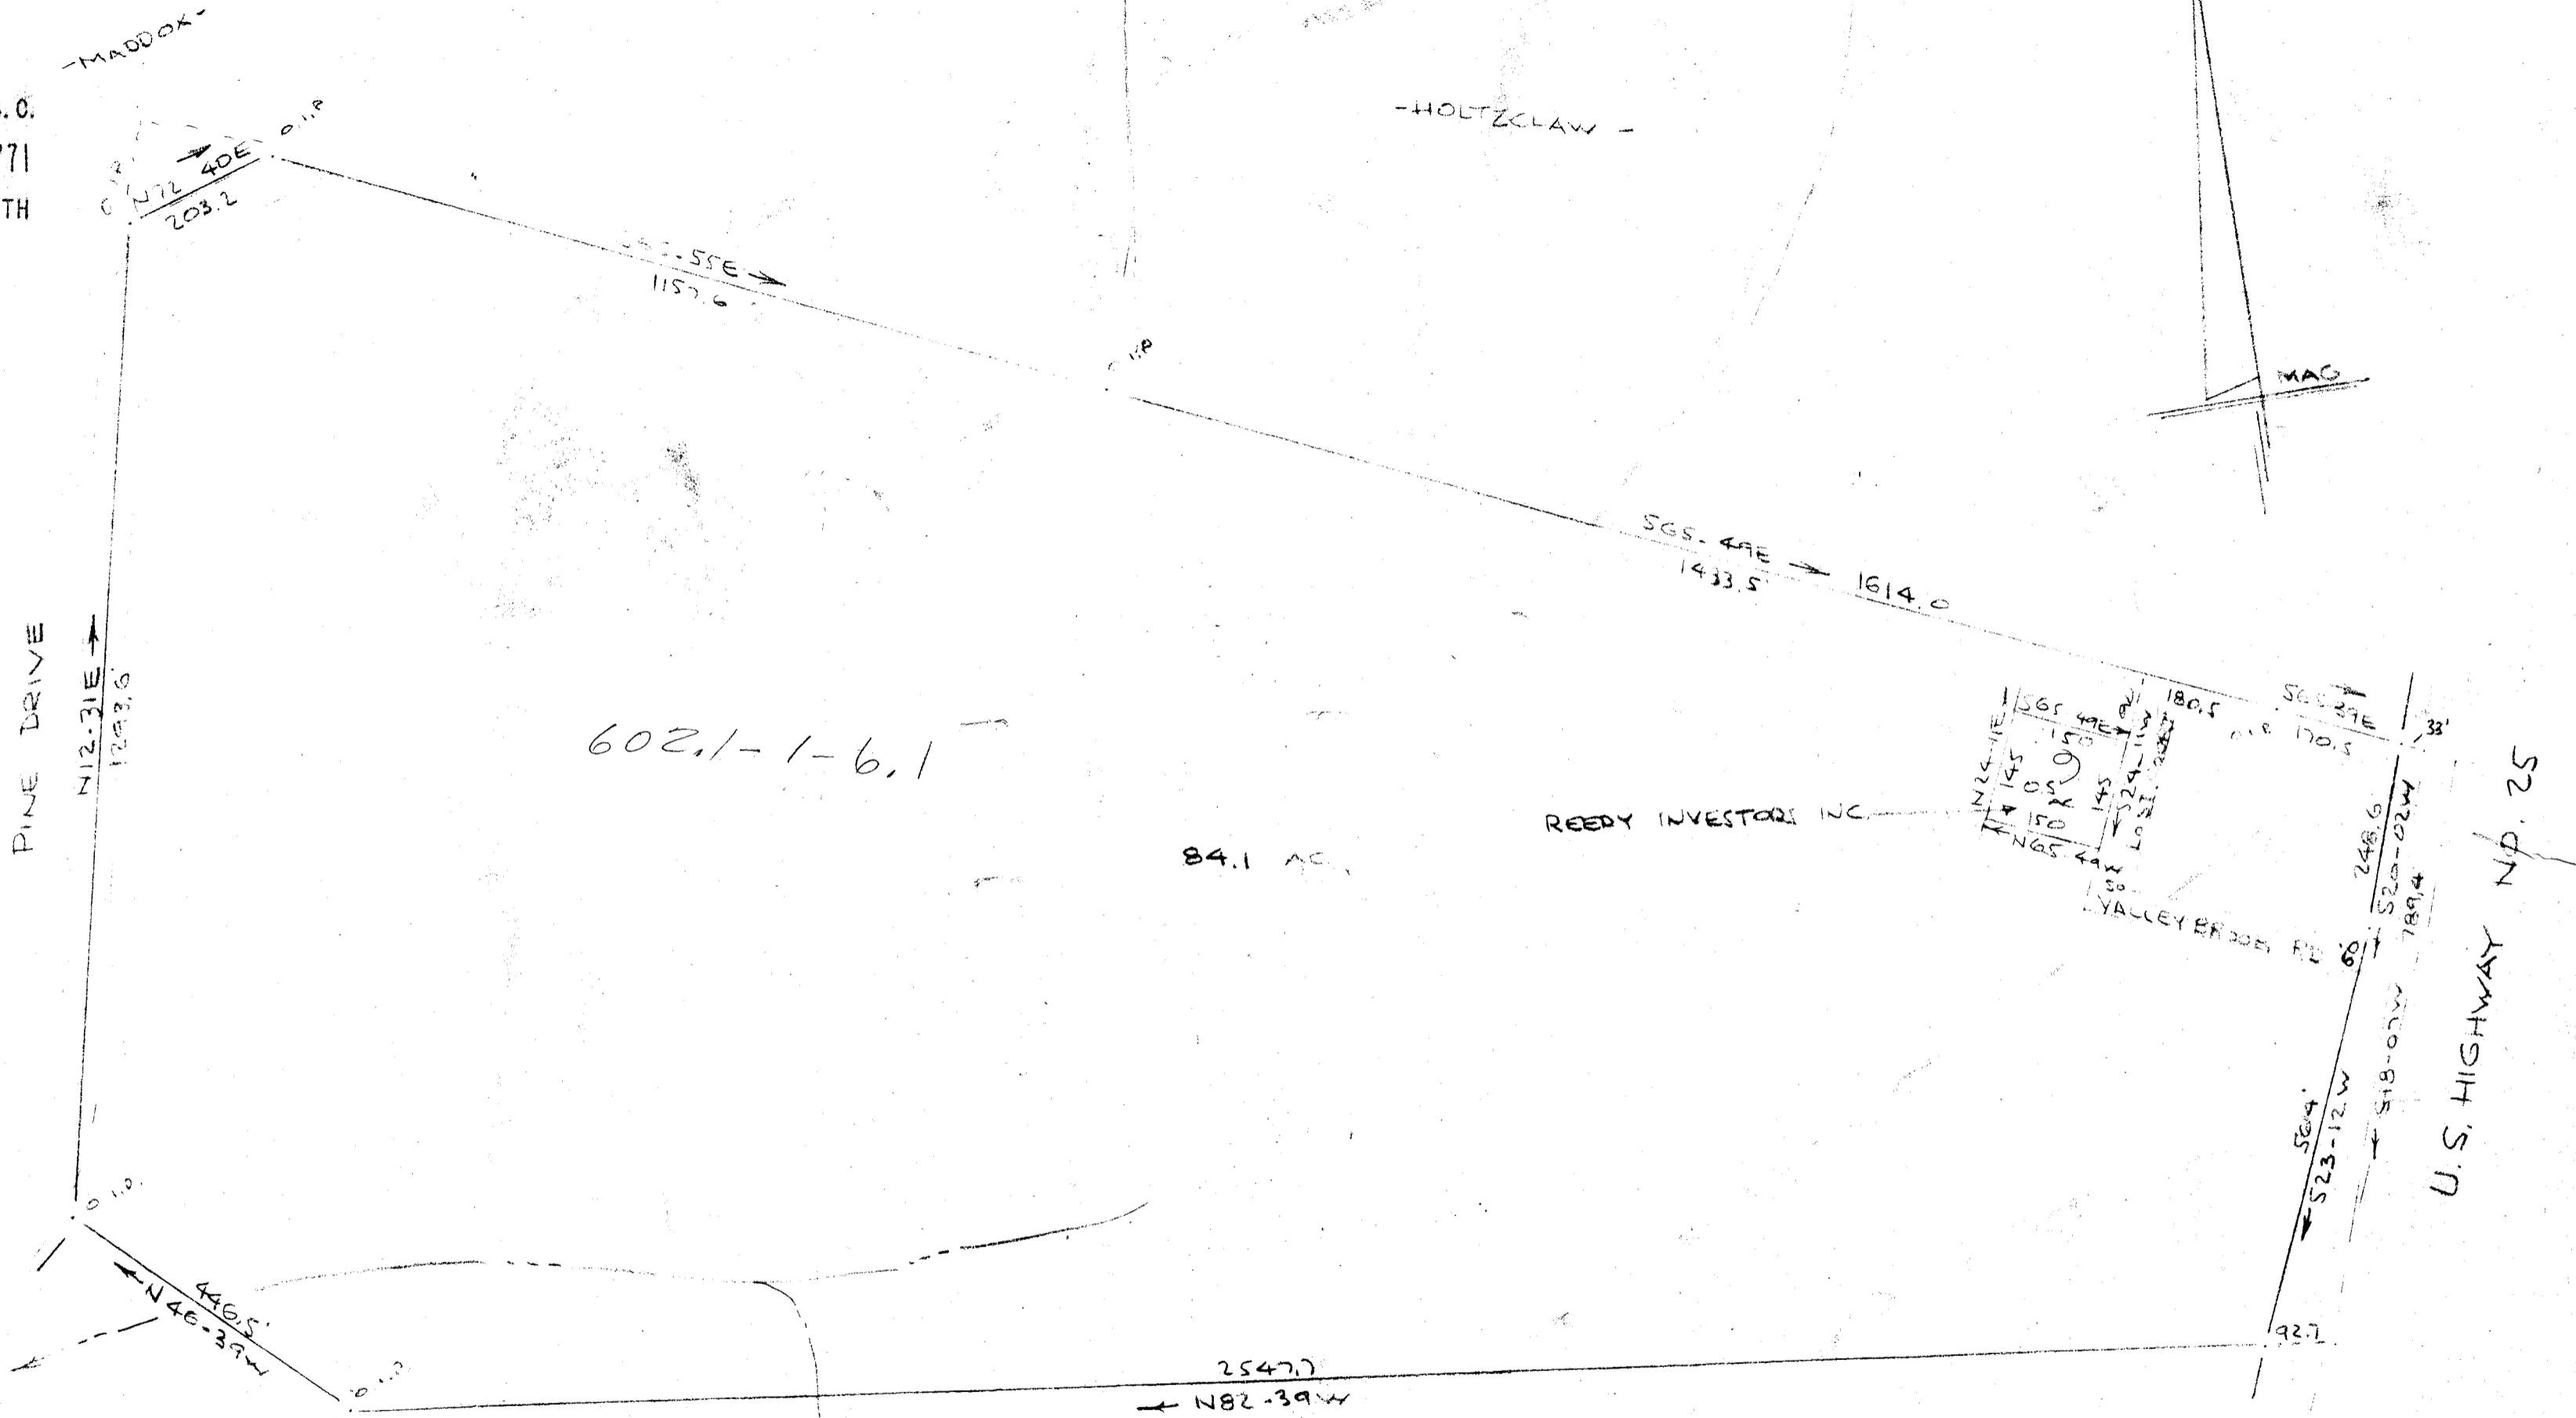

NOV 19 1971
14389

SURVEY FOR
VALLEYBROOK LAND CO., INC.
NEAR GREENVILLE, S. C.
SCALE: 1" = 200'
REV 4 NOV 1971

CAROLINA SURVEYING CO
112 MANLY ST
GREENVILLE, S. C.