


17526 28 Dec 71
 And Recorded in Vol. 4 Page 115 at 10:16 AM
 R. M. S.
 Register of Deeds Greenville County, S. C.

MICROFILMED

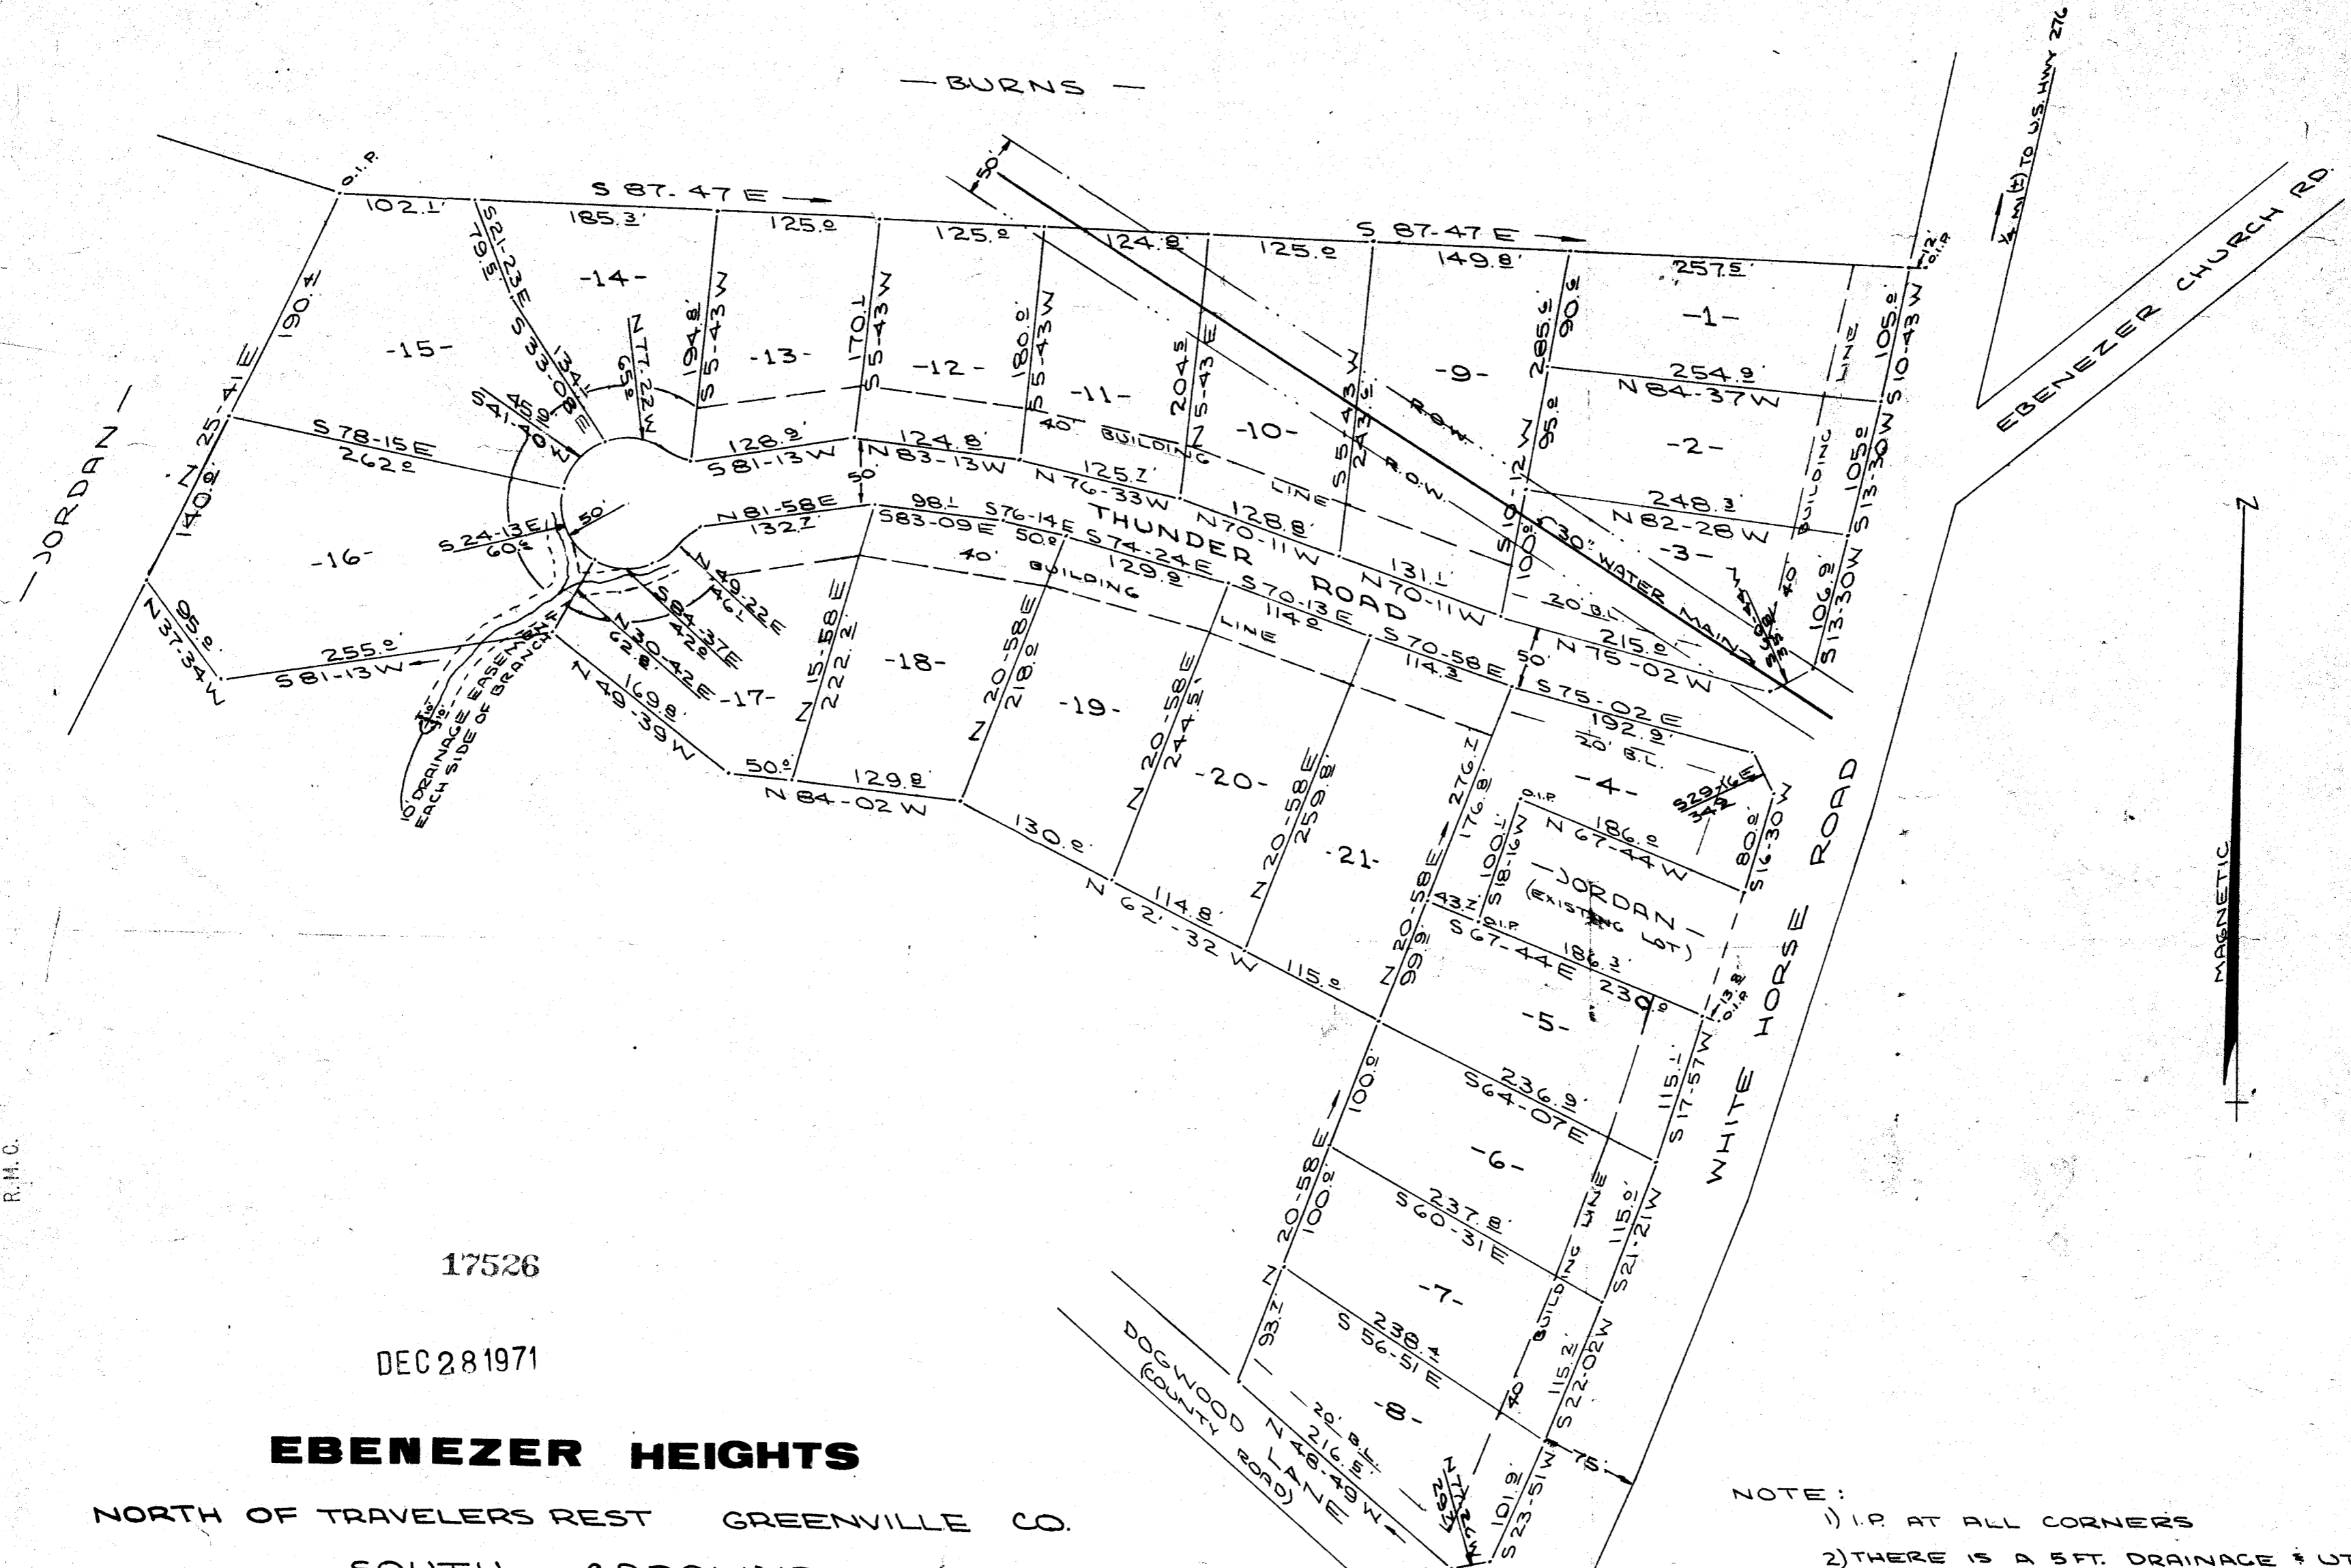

FILED
 GREENVILLE CO. S. C.
 DEC 28 10 16 AM '71
 OLLIE FARNSWORTH
 R.H.C.

17526

DEC 28 1971

EBENEZER HEIGHTS

NORTH OF TRAVELERS REST GREENVILLE CO.

SOUTH CAROLINA

JULY 1971

REVISED DECEMBER 1971 - 40 FT. BUILDING LINES

W.R. WILLIAMS, JR. R.L.S. #3979
 TRAVELERS REST, S.C.

SCALE 1"=100'

- NOTE:
- 1) I.P. AT ALL CORNERS
 - 2) THERE IS A 5 FT. DRAINAGE & UTILITY EASEMENT ON EACH SIDE & REAR LOT LINE

This plot is not within the limits of the Greenville County Subdivision Regulation Jurisdiction and therefore is not approved by the Greenville County Planning Commission is not reduced.

45-115