

21791 Filed This 14 day of Feb 1972
 And Recorded in Vol. 48 Page 129 at 12:27 M
 Ollie Farnsworth
 Register-Me-Me Co. Greenville, S.C.

2.50
 48-139


FEB 14 1972
 21791

LEGEND
 W WATER LINE
 S 8" SEWER LINE
 G NATURAL GAS LINE
 PPT POWER & TEL

JAN. 18, 1972
 CAMPBELL & CLARKSON
 SURVEYORS, INC.
 S.C.R.L.S. No. 2569
 W.C. Campbell
 TO ALL PARTIES INTERESTED IN TITLE TO PREMISES
 SURVEYED THIS IS TO CERTIFY THAT THE SURVEY
 WAS ACCURATELY MADE ON THE GROUND AS PER RECORD
 DESCRIPTIONS AND IS CORRECT. THAT THERE ARE NO
 ENCUMBRANCES EITHER WAY ACROSS PROPERTY
 LINES EXCEPT AS SHOWN.

PROPERTY OF
 O'HARA APARTMENTS, CO.
 NEAR GREENVILLE, S.C.
 JAN. 18, 1972
 SCALE 1" = 60'

NOTE: ALL BEARINGS BASED
 ON MAGNETIC NORTH

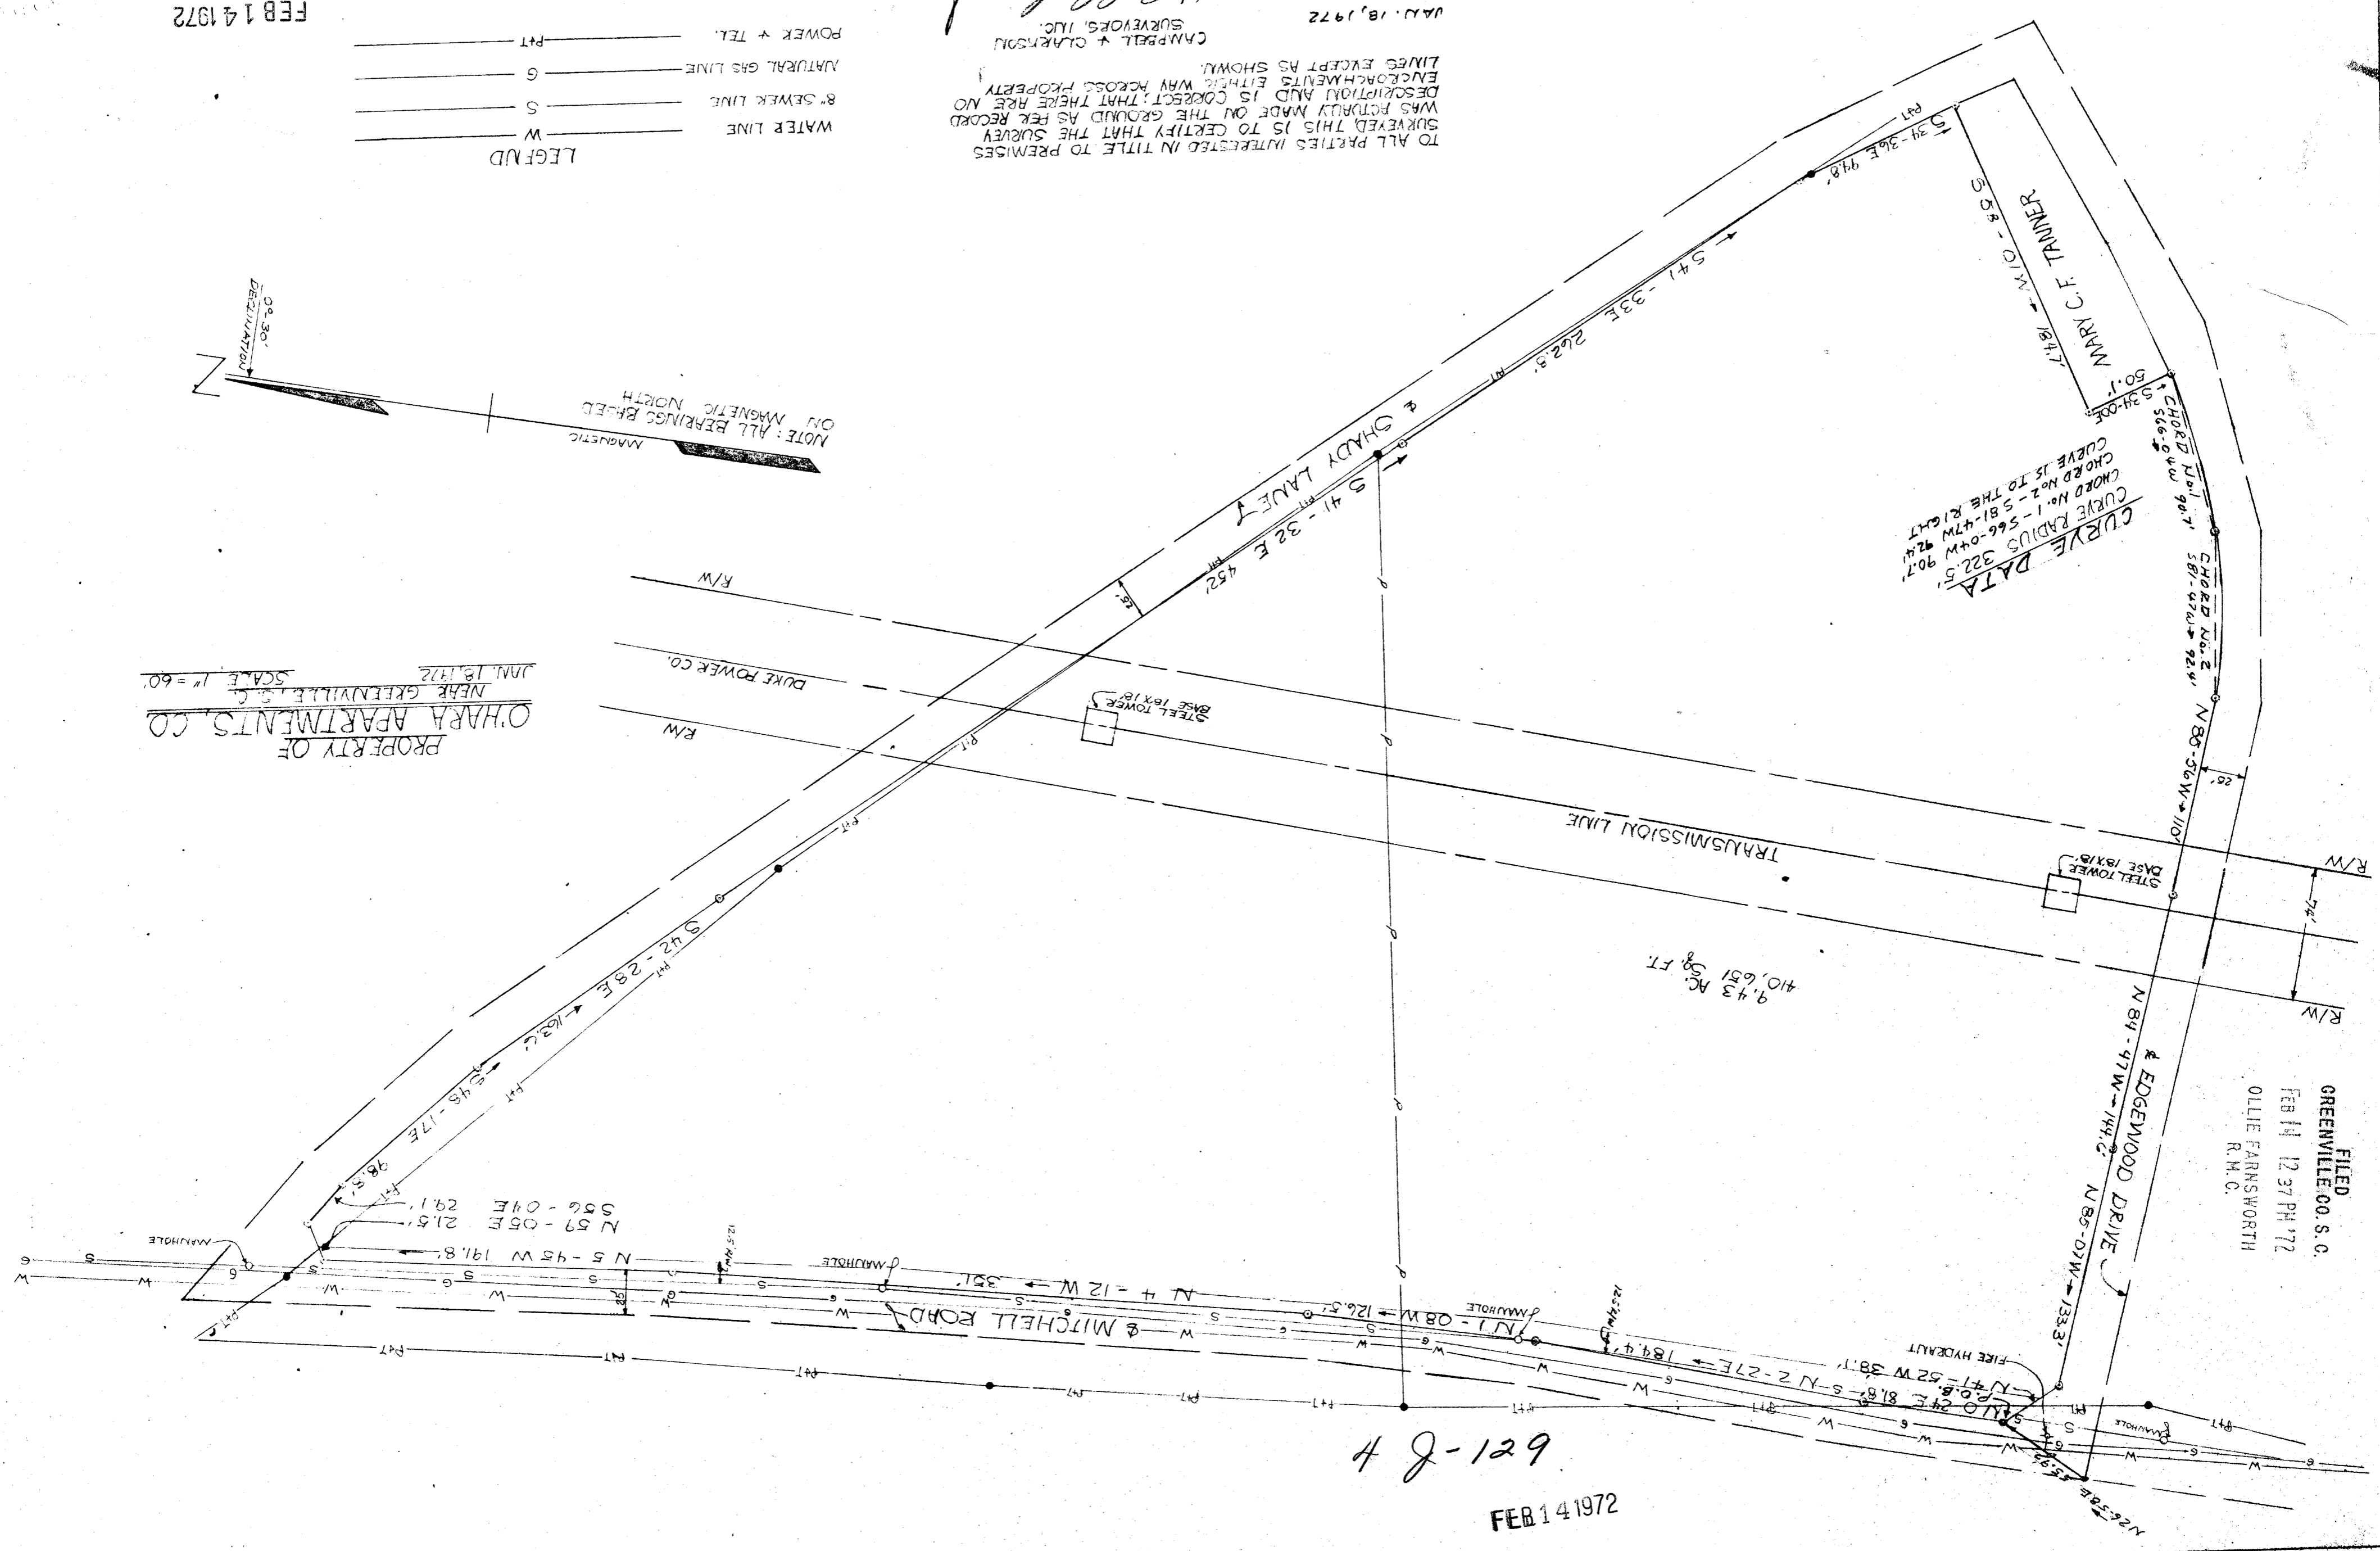

FILED
 GREENVILLE CO. S.C.
 FEB 14 12 37 PM '72
 OLLIE FARNSWORTH
 R.H.C.

48-129

FEB 14 1972