



MICROFILMED

RECORDING FEE  
 PAID \$ 250

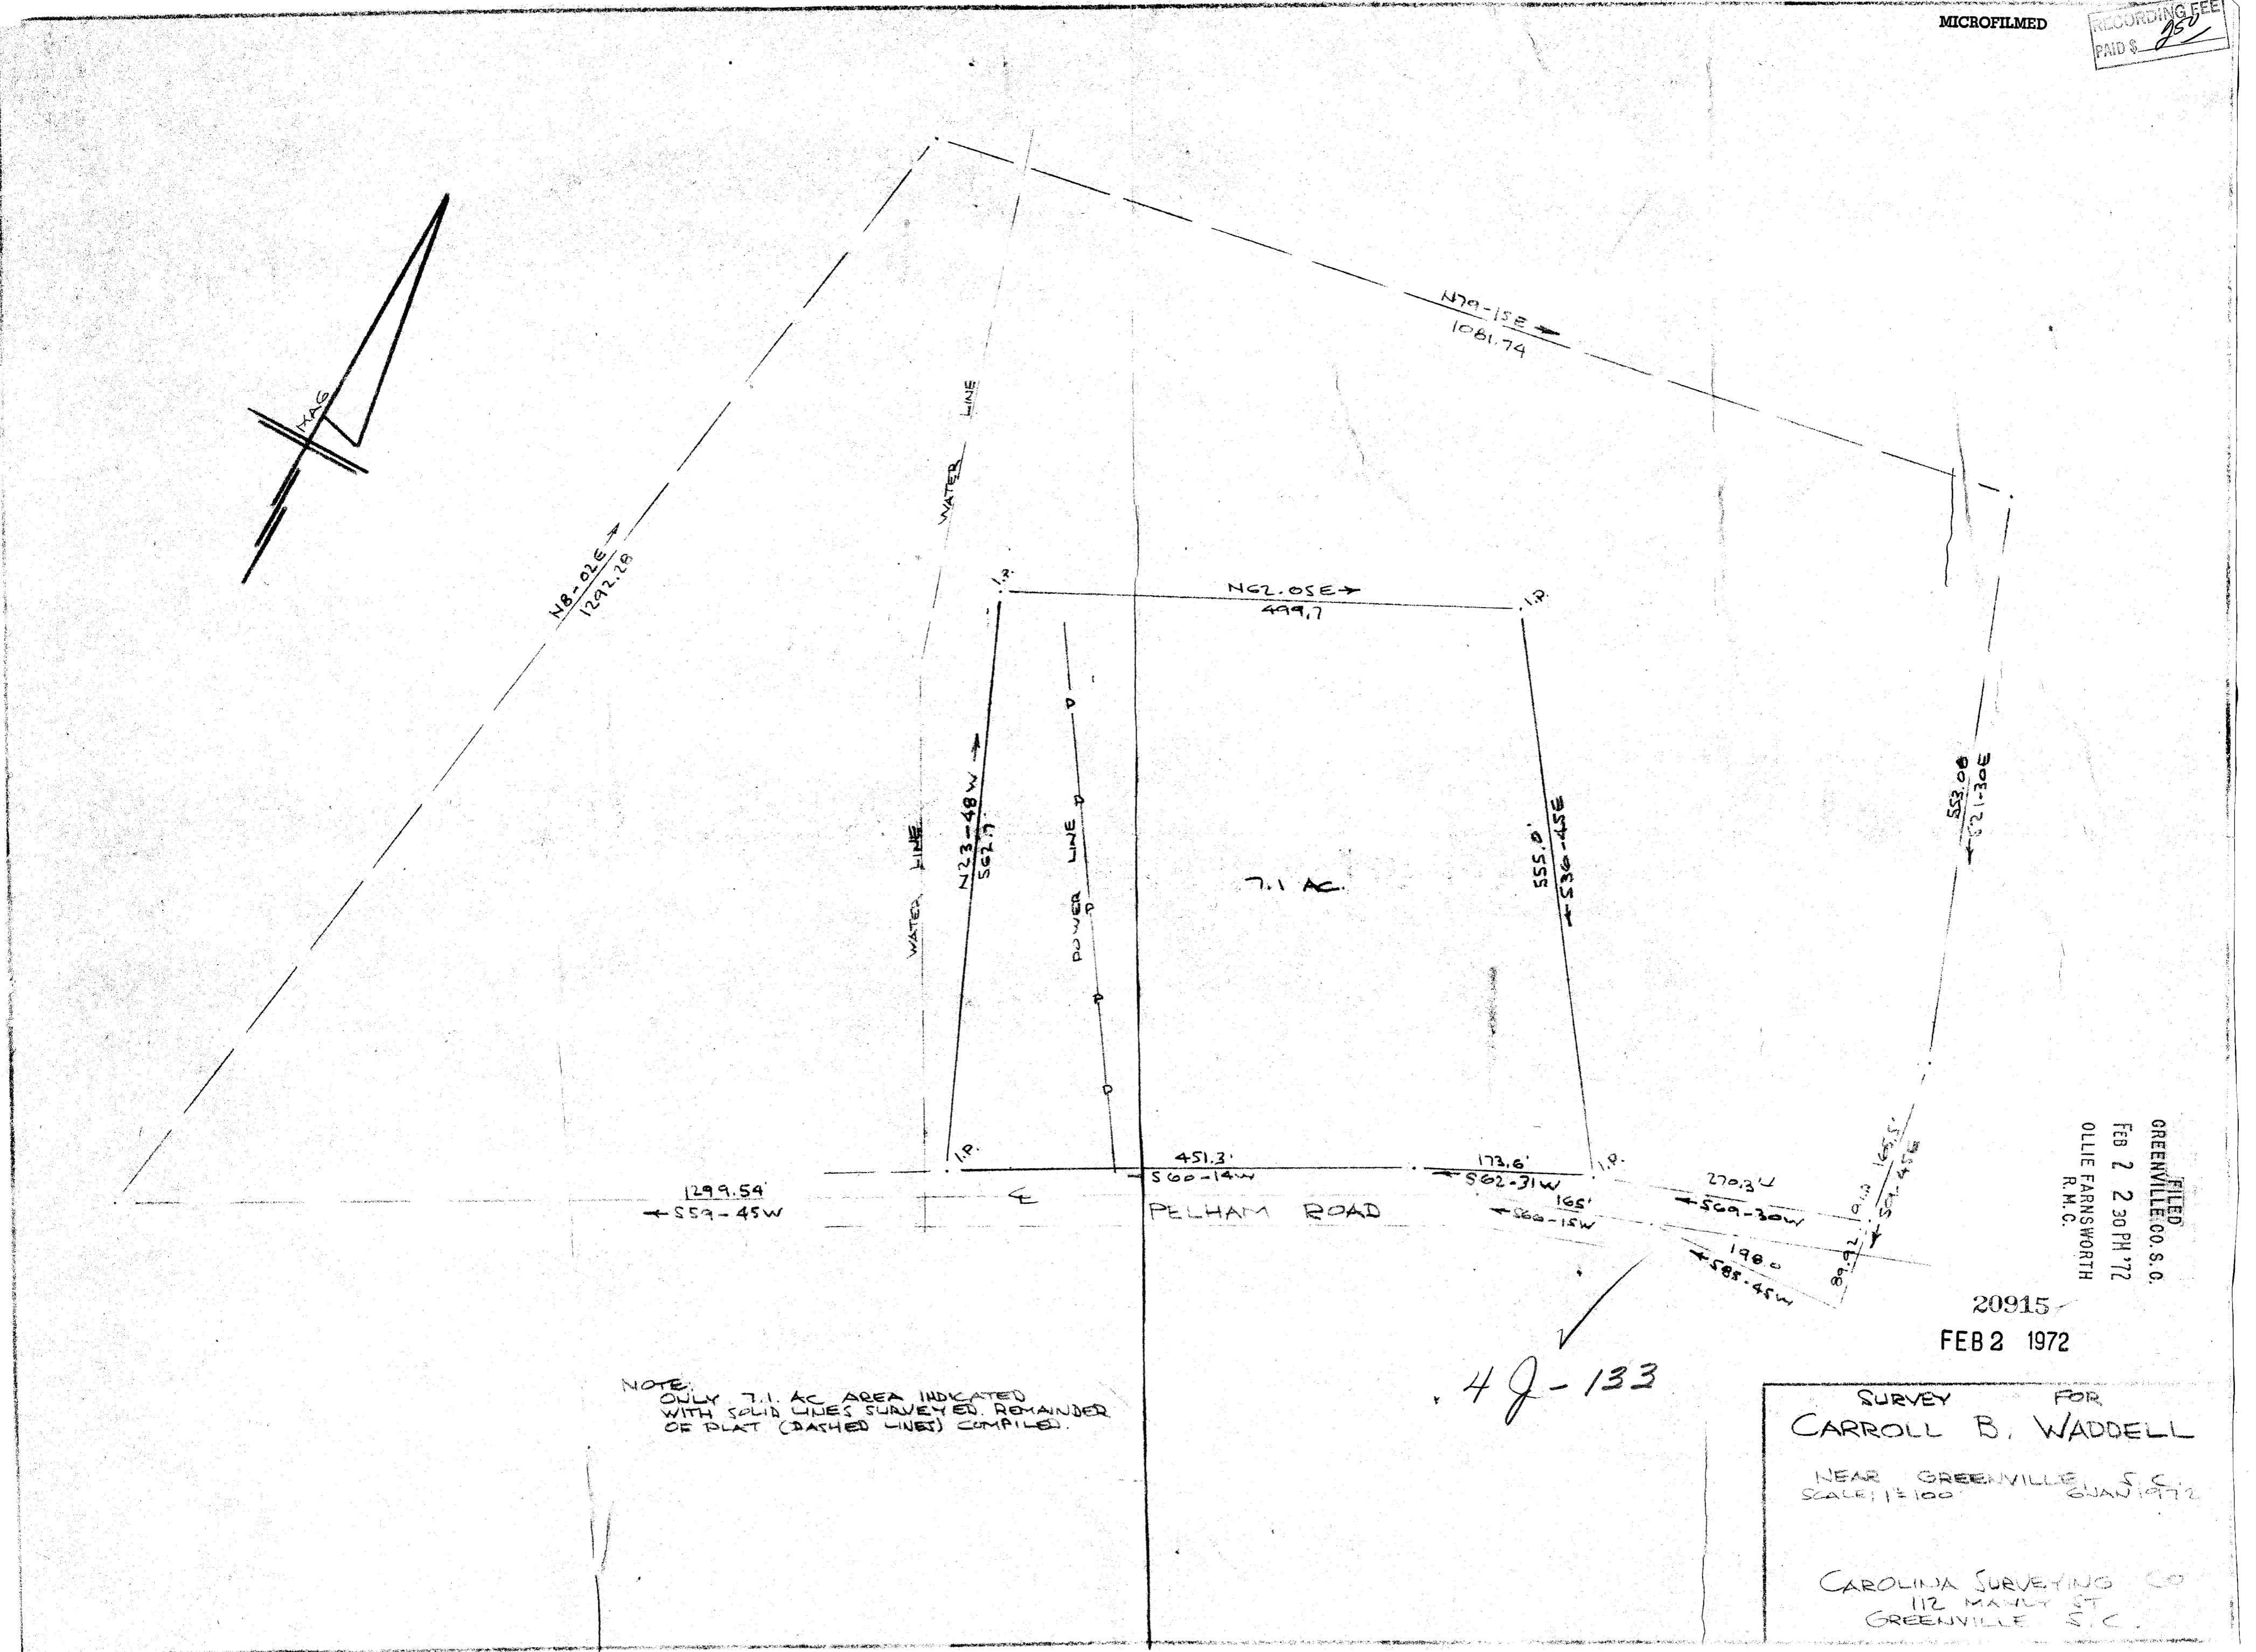

NOTE:  
 ONLY 7.1 AC AREA INDICATED  
 WITH SOLID LINES SURVEYED, REMAINDER  
 OF PLAT (DASHED LINES) COMPILED.

49-133

20915  
 FEB 2 1972

FILED  
 GREENVILLE CO. S. C.  
 FEB 2 2 30 PM '72  
 OLLIE FARNSWORTH  
 R. M. C.

SURVEY FOR  
**CARROLL B. WADDELL**  
 NEAR GREENVILLE S. C.  
 SCALE: 1" = 100'  
 JAN 1972  
 CAROLINA SURVEYING CO  
 GREENVILLE S. C.