


FILED  
GREENVILLE CO. S. C.  
MAY 26 2 51 PM '72  
OLLIE FARNSWORTH  
R. M. C.


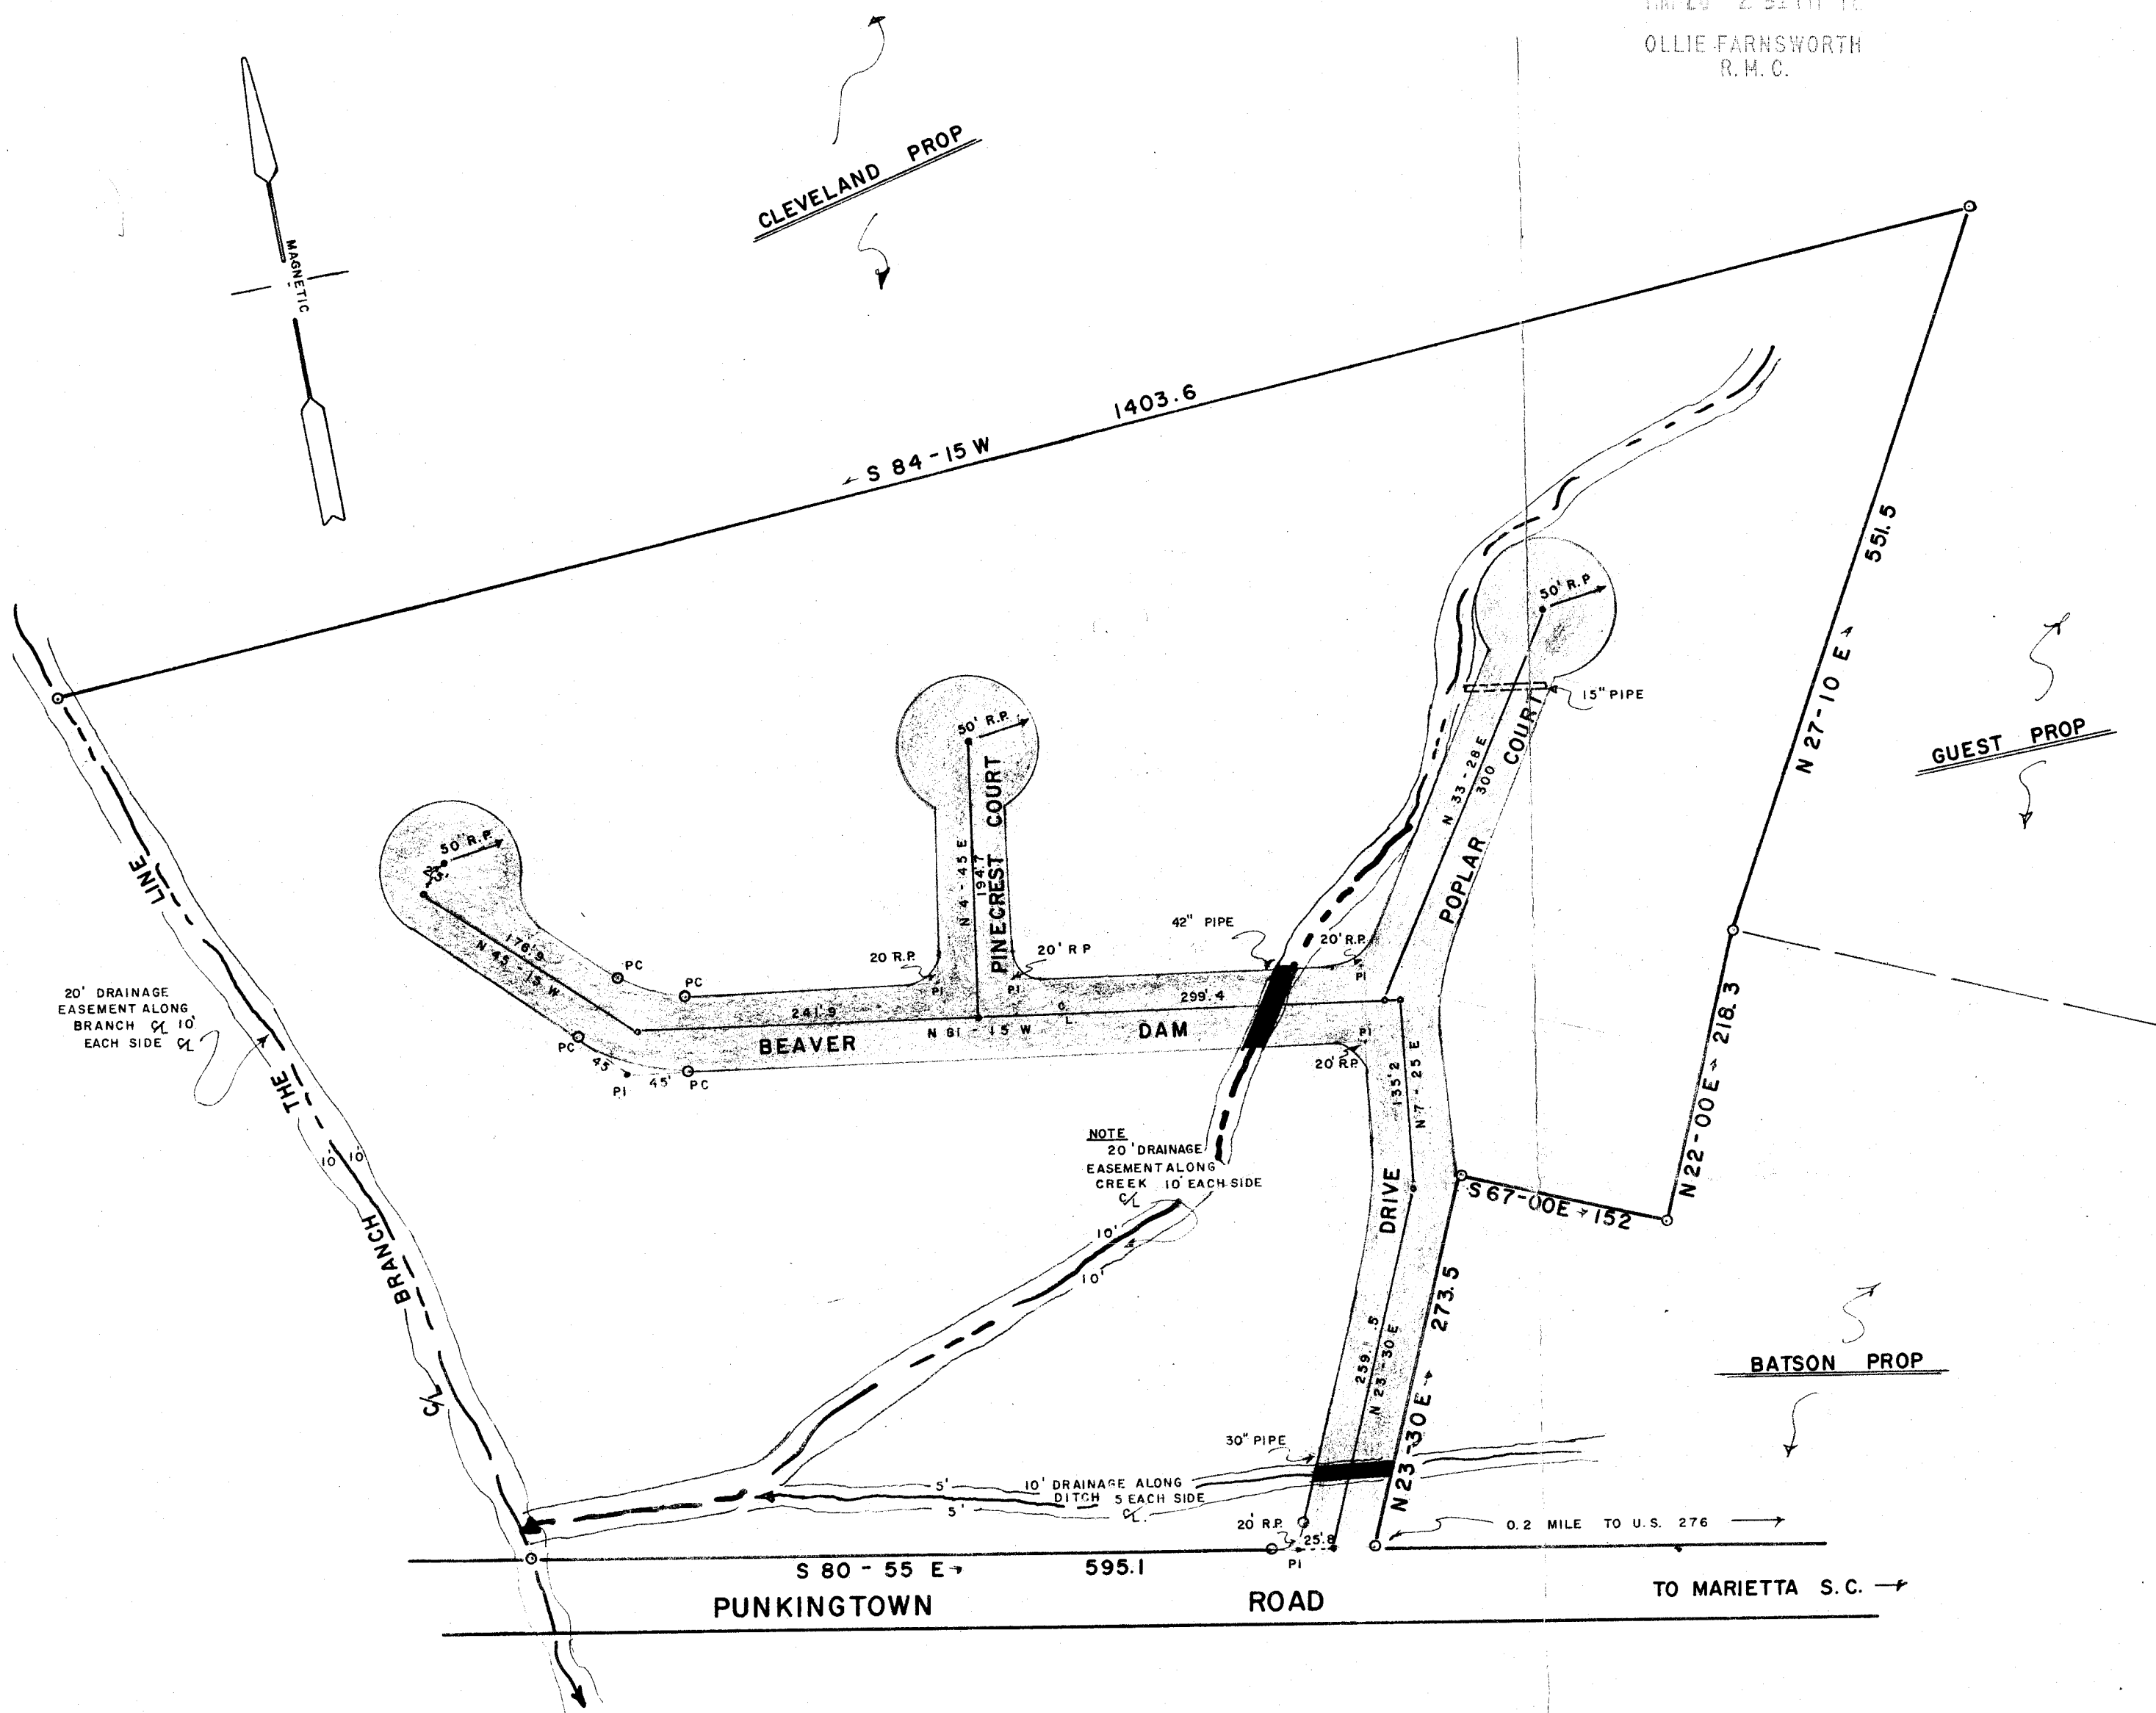


NOTE:  
ALL STREET ARE 50' WIDE.

32293

MAY 26 1972

3.00 ✓  
4 J - 189

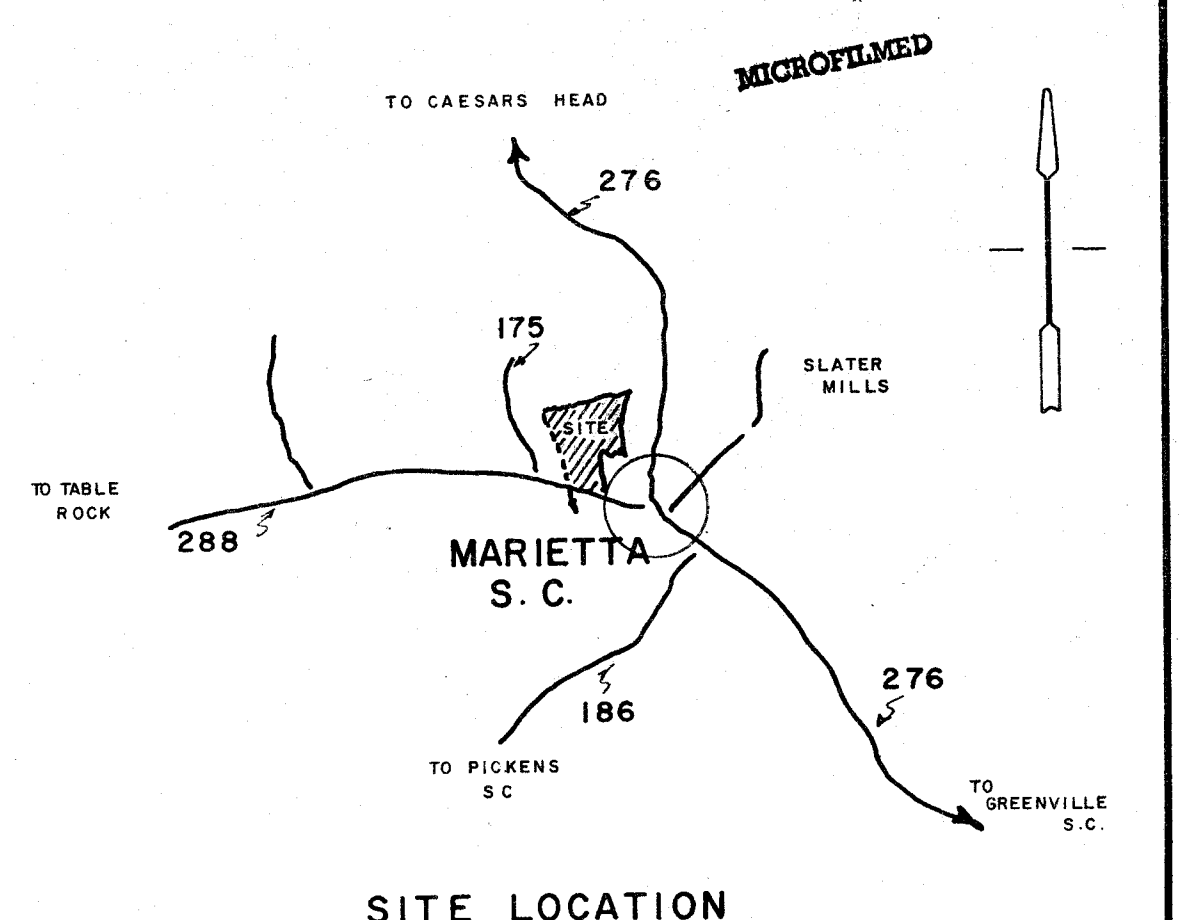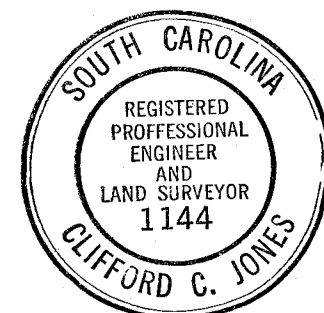

SITE LOCATION

# BATES ACRES

OWNER  
P. G. BATES  
GREENVILLE S. C.

ENGINEERS  
JONES ENGINEERING  
SERVICE  
1004 E. PERRY ROAD

NO. OF ACRES \_\_\_\_\_  
MILES OF NEW ROAD \_\_\_\_\_  
DATE - JANUARY 10, 1972

