


29181 Filed This 3 day of June 19 71  
And Recorded in Vol. 4K Page 29 at 11:52 A.M.

*Ollie Farnsworth*  
Maple Home Conveyance Greenville County, S. C.

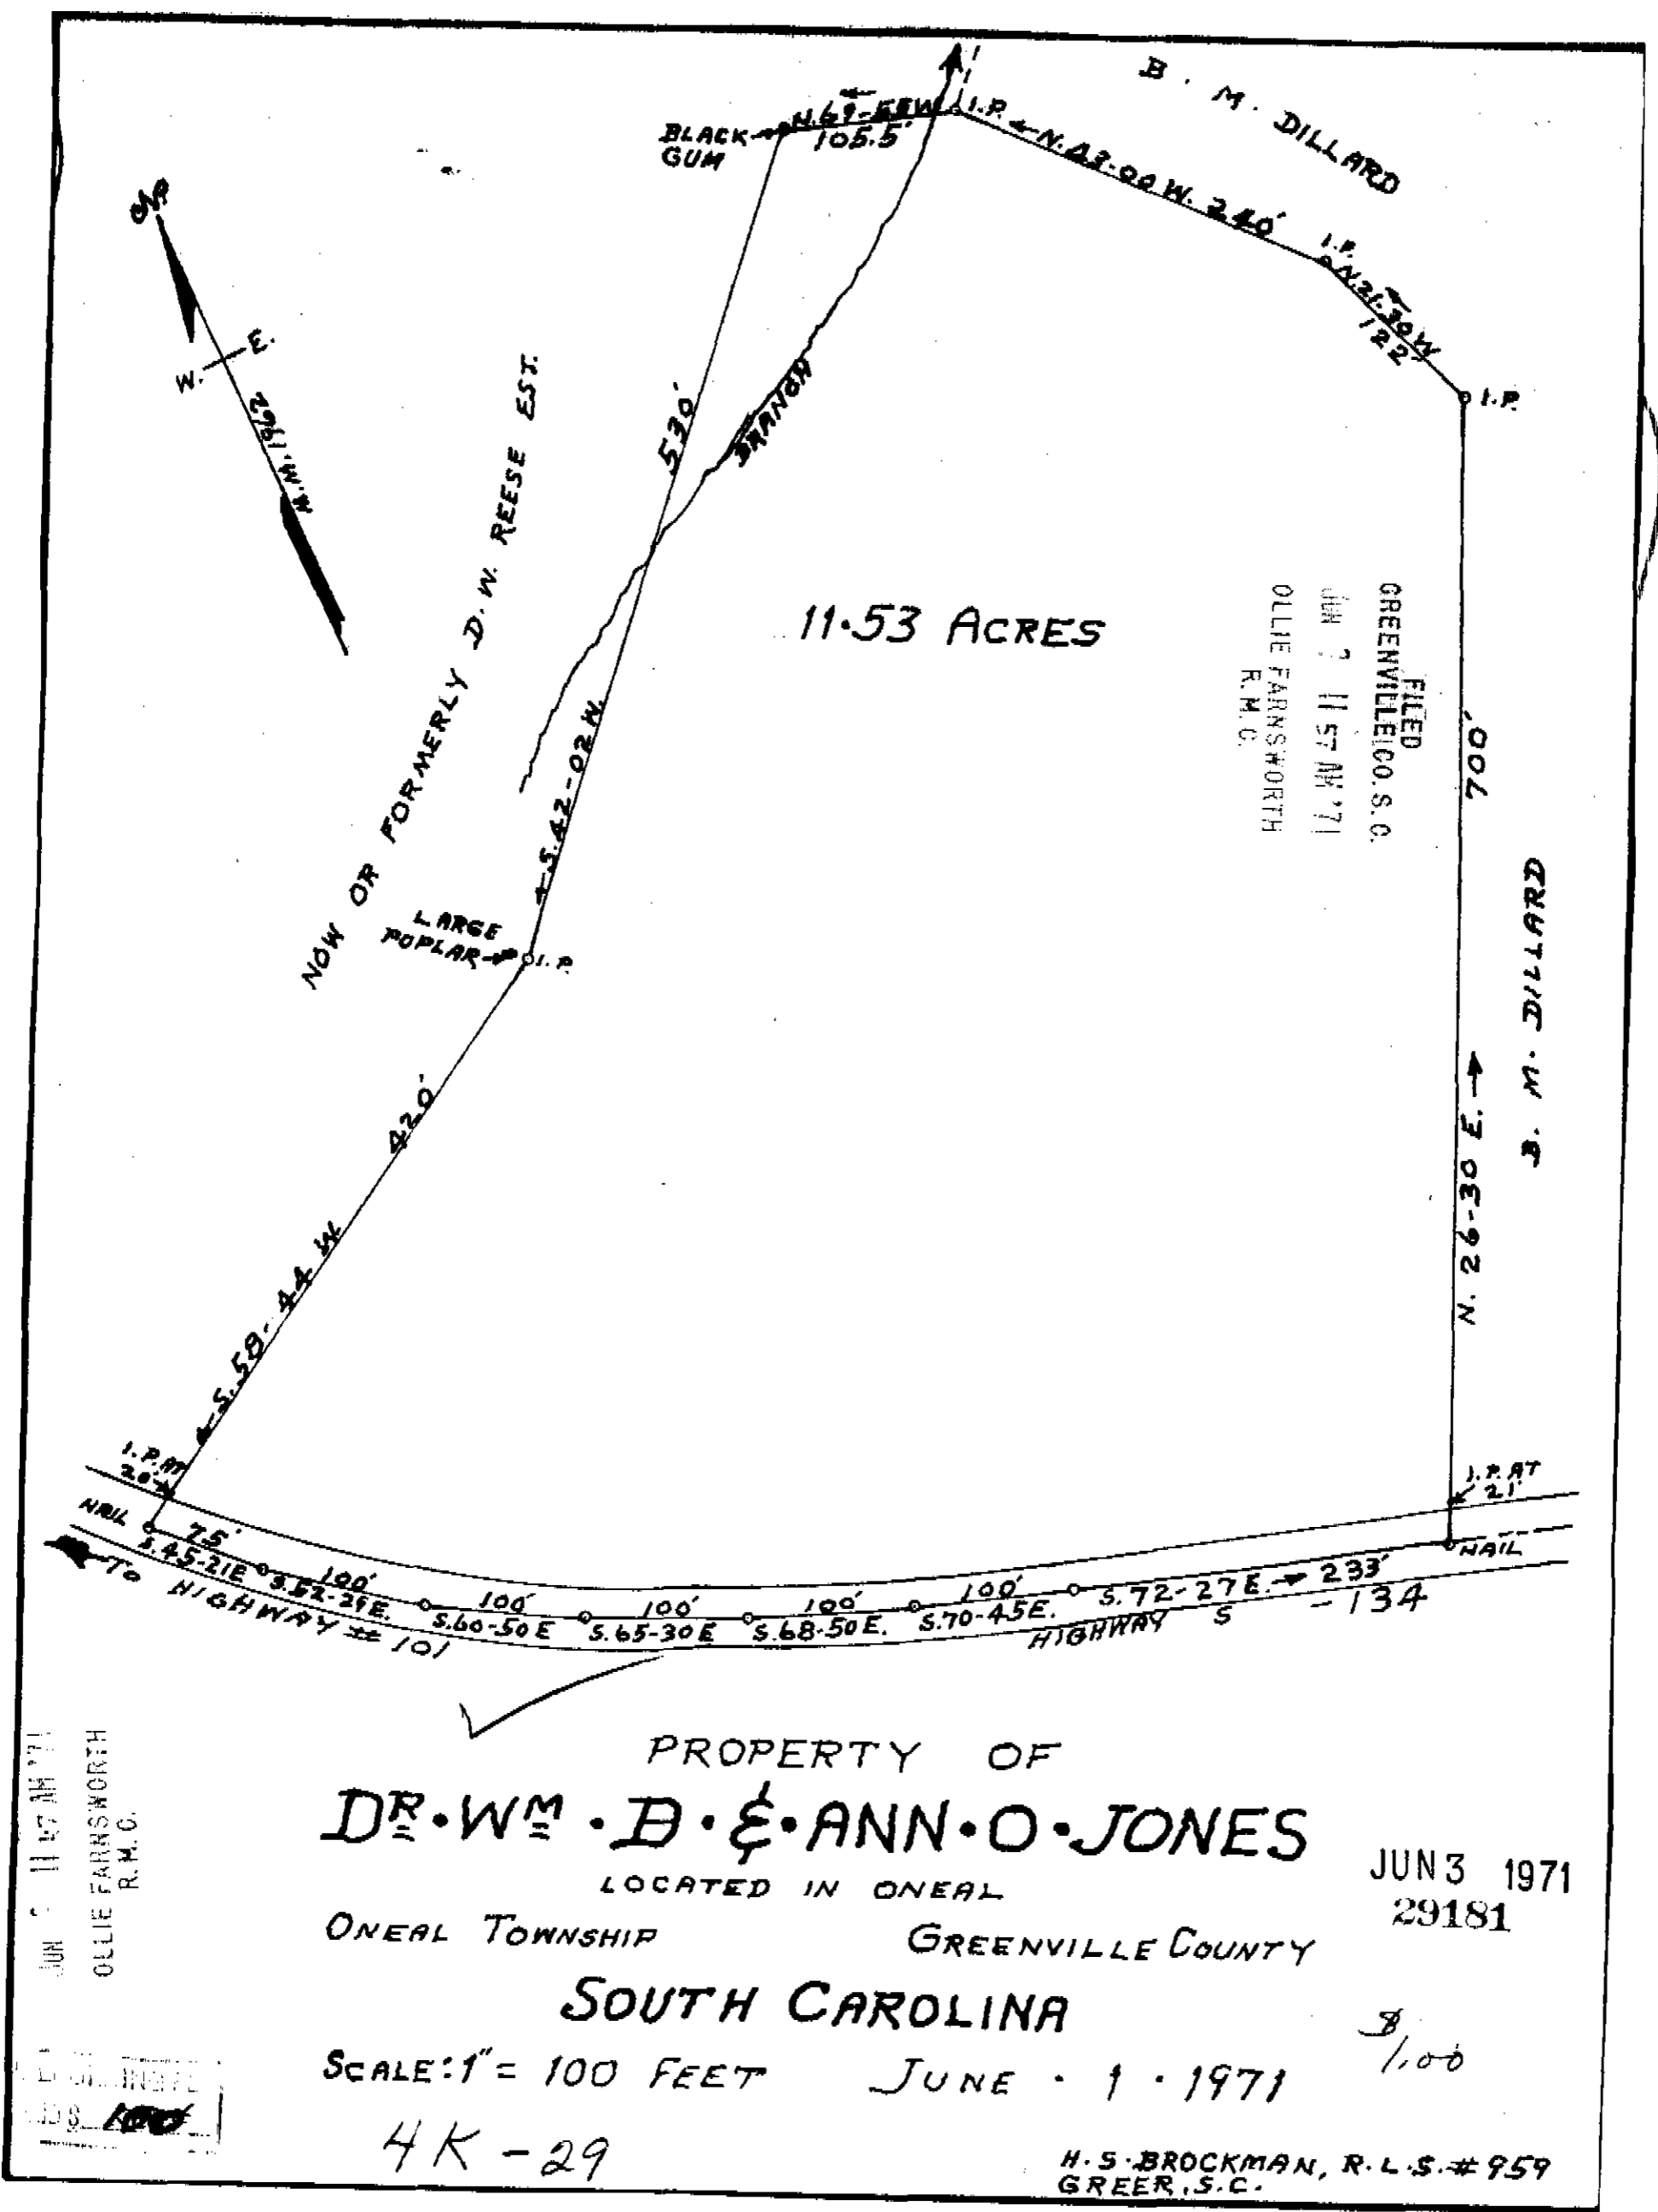

PROPERTY OF  
**DR. WM. B. & ANN O. JONES**

LOCATED IN ONEAL  
ONEAL TOWNSHIP GREENVILLE COUNTY

**SOUTH CAROLINA**

SCALE: 1" = 100 FEET JUNE - 1 - 1971

JUN 3 1971  
29181

8  
100

4K-29

H. S. BROCKMAN, R. L. S. # 959  
GREER, S. C.

JUN 5 11 47 AM '71  
OLLIE FARNSWORTH  
R. M. C.

FILED  
JUN 5 1971