


2235 Filed This 22 day of July 1971
 And Recorded in Vol. 4K Page 117 at 11:33 A.
 Ollie Farnsworth
 Register of Deeds Conveyance Greenville County, S. C.

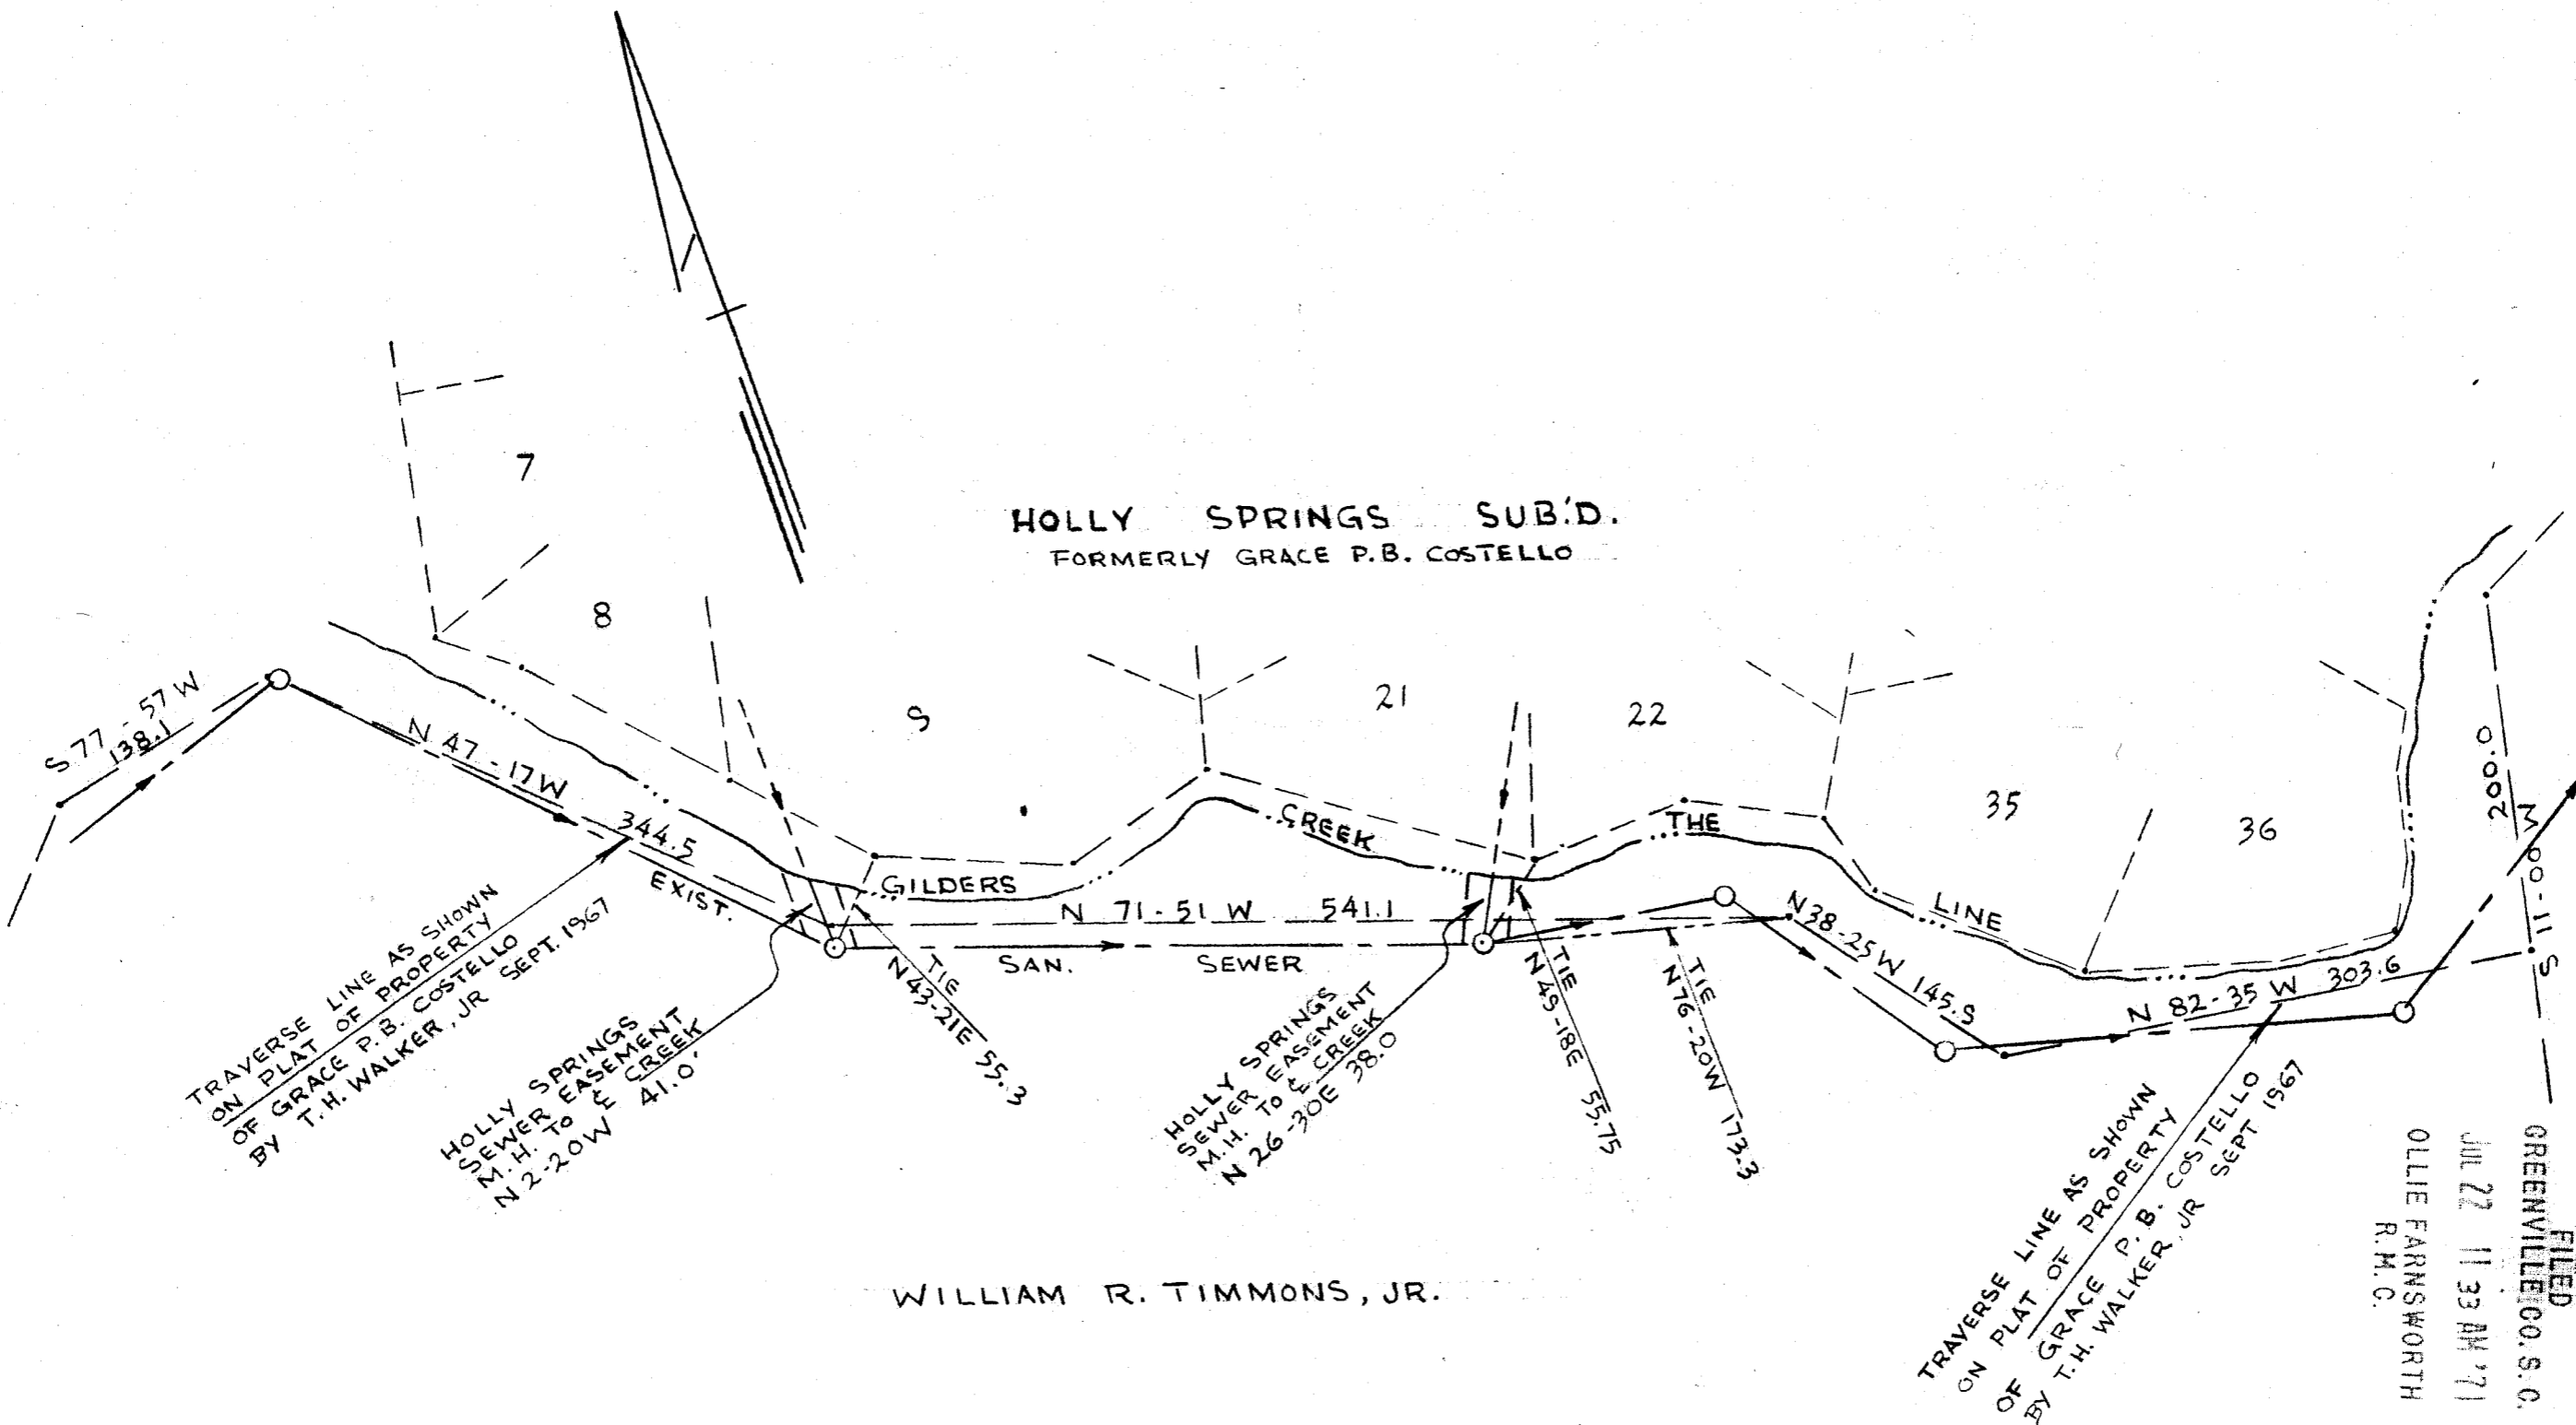

WILLIAM R. TIMMONS, JR.

PLAT FOR
 G. SIDNEY GARRETT "ET AL"
 MAULDIN, S.C.
 SCALE 1" = 100 APRIL 20, 1971

PIEDMONT ENGINEERS & ARCHITECTS
 GREENVILLE, S.C.

TRAVERSE LINE AS SHOWN
 ON PLAT OF PROPERTY
 OF GRACE P. B. COSTELLO
 BY T.H. WALKER, JR. SEPT 1967

FILED
 GREENVILLE CO. S.C.
 JUL 22 11 33 AM '71
 OLLIE FARNSWORTH
 R.M.C.

RECORDING FEE
 PAID \$ 1.00

✓ 4K-117
 JUL 22 1971
 2235