


3145 Pled This 30 day of July 1971
 And Recorded in Vol. 4K Page 123 at 10:46 A.M.
 Ollie Farnsworth
 Register Meane Conveyancer Greenville County, S.C.

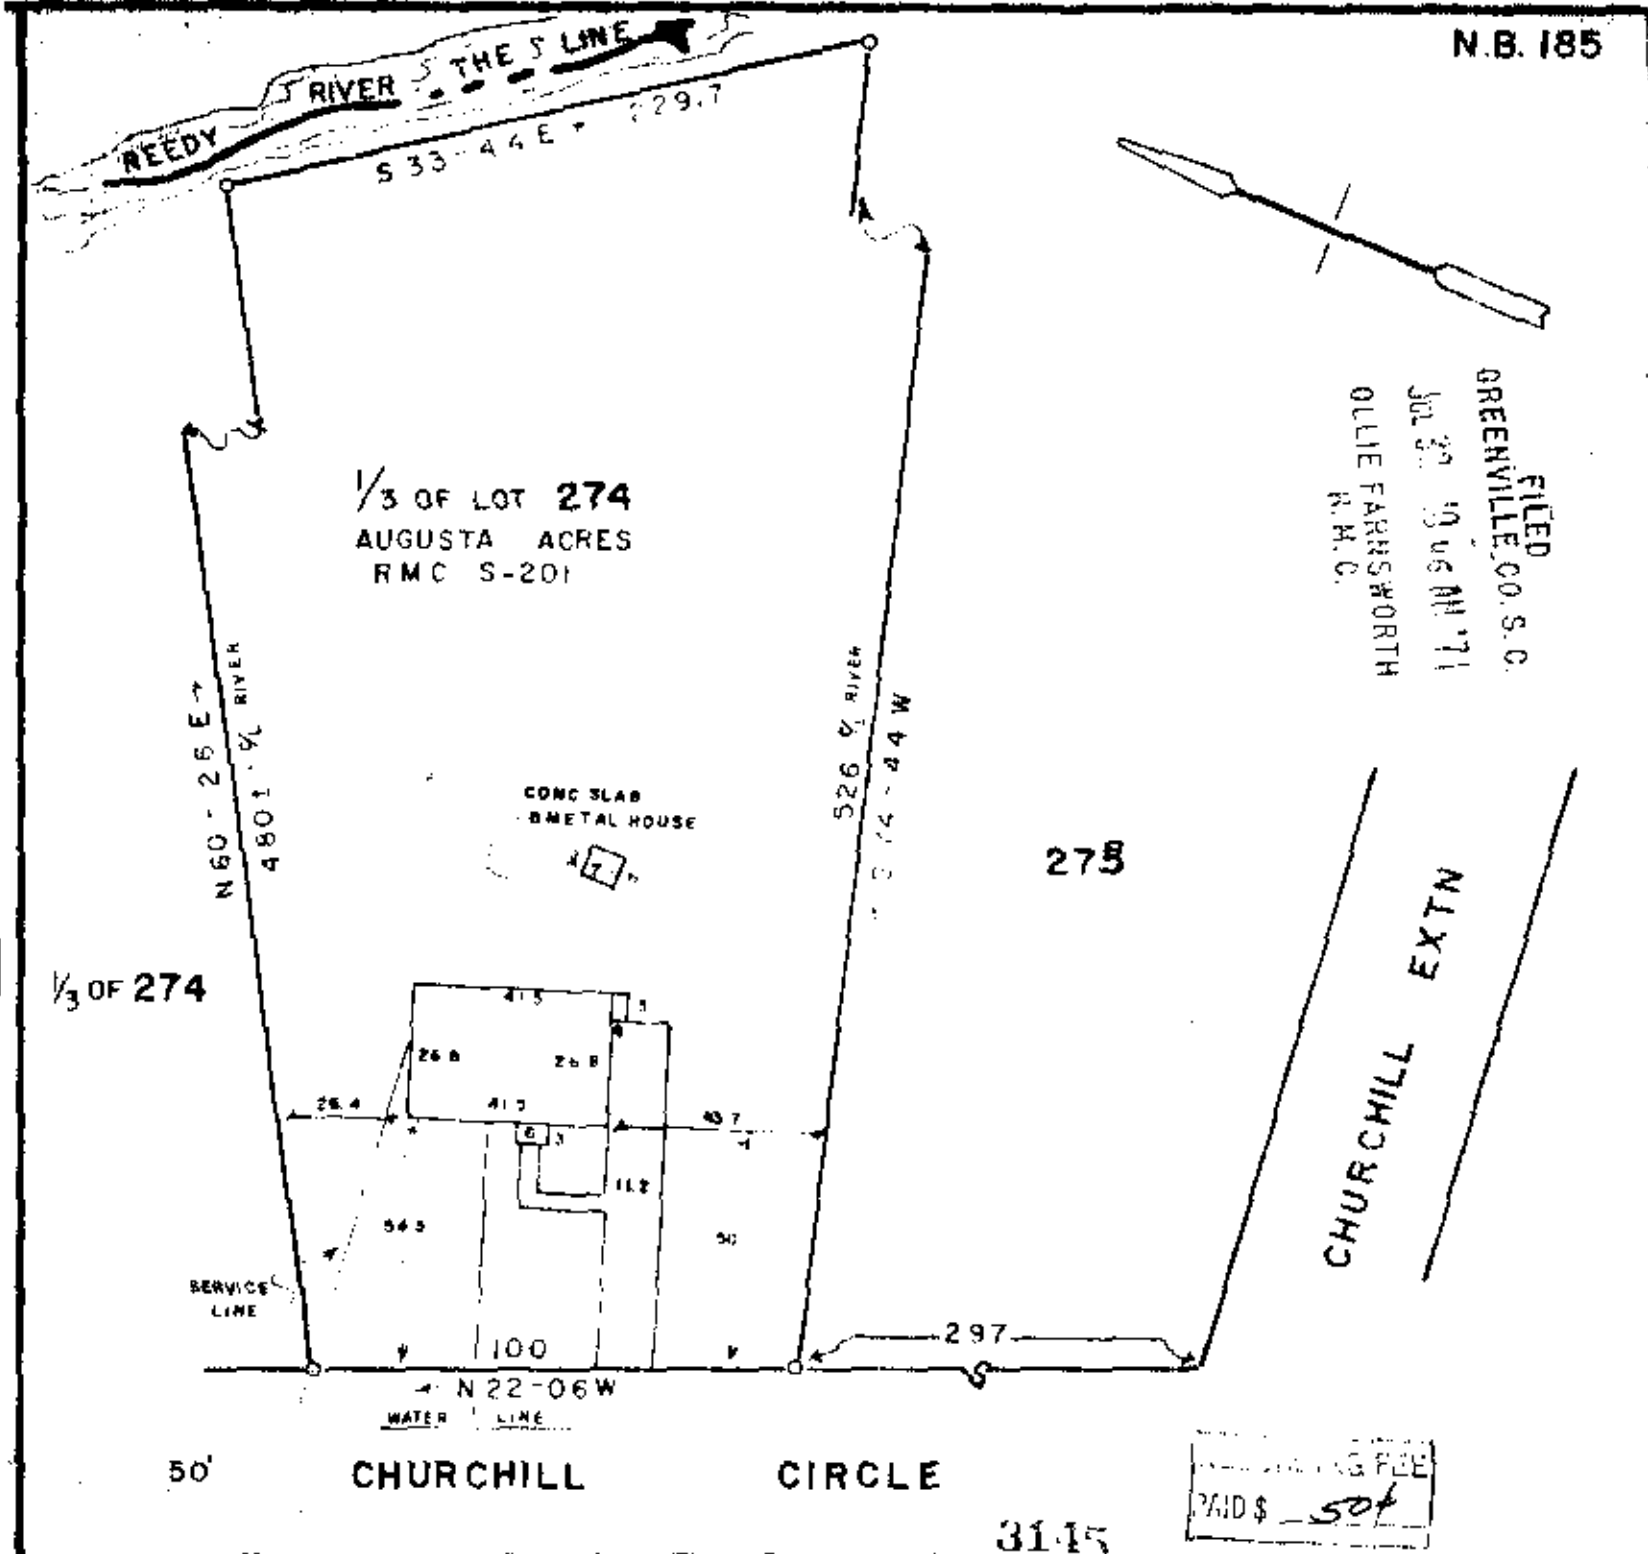

This is to certify that on the 28th day of JULY 1971, I surveyed the property shown on this plat, being PROPERTY OF THOMAS B. CARR & VIVIAN C. CARR, recorded in Plat Book 4-K 123 of the R.M.C. Office for Greenville County, S. C., and that the property lines, walls and buildings are as shown hereon; that the buildings located on said lot do not encroach or project on adjacent streets or property; and that no adjacent buildings or walls encroach or project on said premises, and that no utility lines cross this property.

3145
 JUL 30 1971
 PROPERTY OF
THOMAS B. CARR
VIVIAN C. CARR
 GREENVILLE COUNTY S.C.
 Scale 1" = 40' JULY 28, 1971

Reg. Engineer No. 1234 S.C.

JONES ENGINEERING SERVICE

4-K/123

123