


30412 Filed This 15th day of June 1971
 And Recorded in Vol. 4K of 163 at 4:42 P.
 Register of Deeds, Greenville County, S. C.

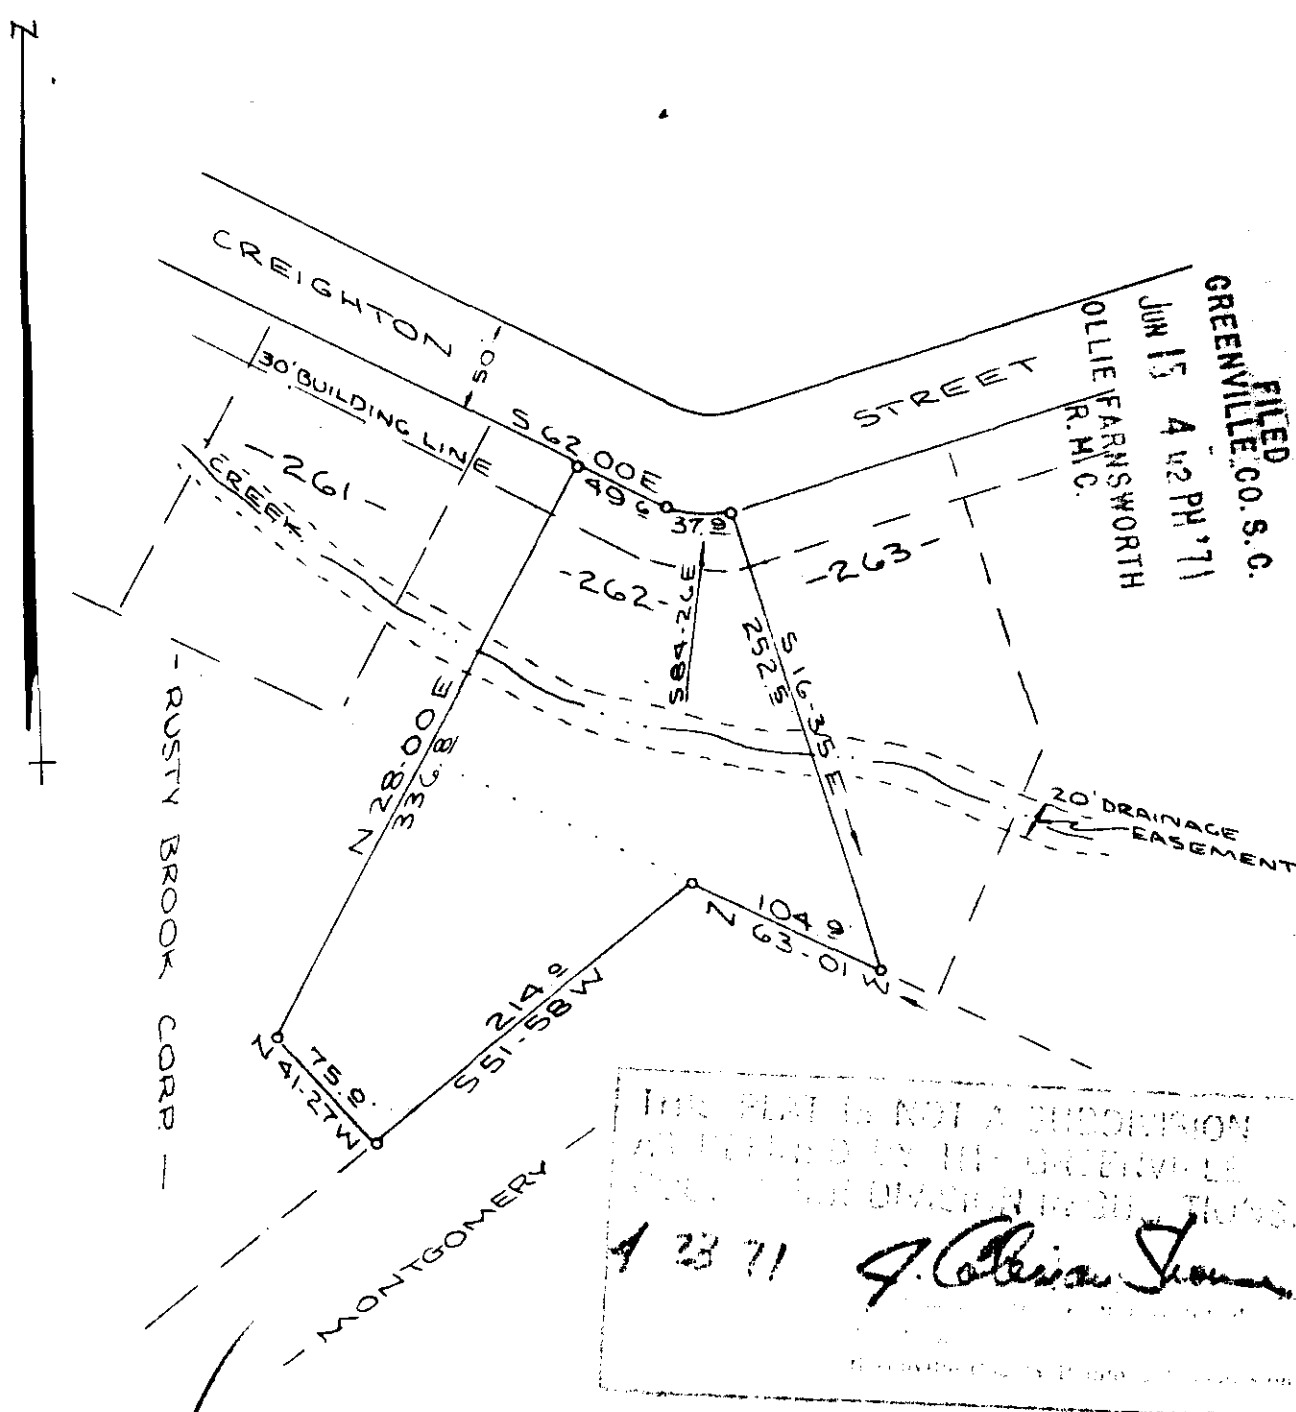

FILED
 GREENVILLE, CO. S. C.
 JUN 15 4 42 PM '71
 OLLIE FARNSWORTH
 R.M.C.

REVISION OF LOT # 262
 COLONIAL HILLS SUBDIVISION
 SEC. # 6
 PLAT BOOK WW 12:13

NOTE: SEE PLAT OF MARSHALL MONTGOMERY PROP.
 PLAT BOOK 41-133

W. R. WILLIAMS, JR. R.L.S. #3979 JUN 15 1971 SCALE 1"=100'

4K-163

30412

RECORDING FEE
 PAID \$ 504