


7653 Filed This 13 day of Sept 1971
 And Recorded in HL Book 9 at 11:18 M
Ollie Farnsworth
 Registered Land Commissioner Greenville County, S. C.

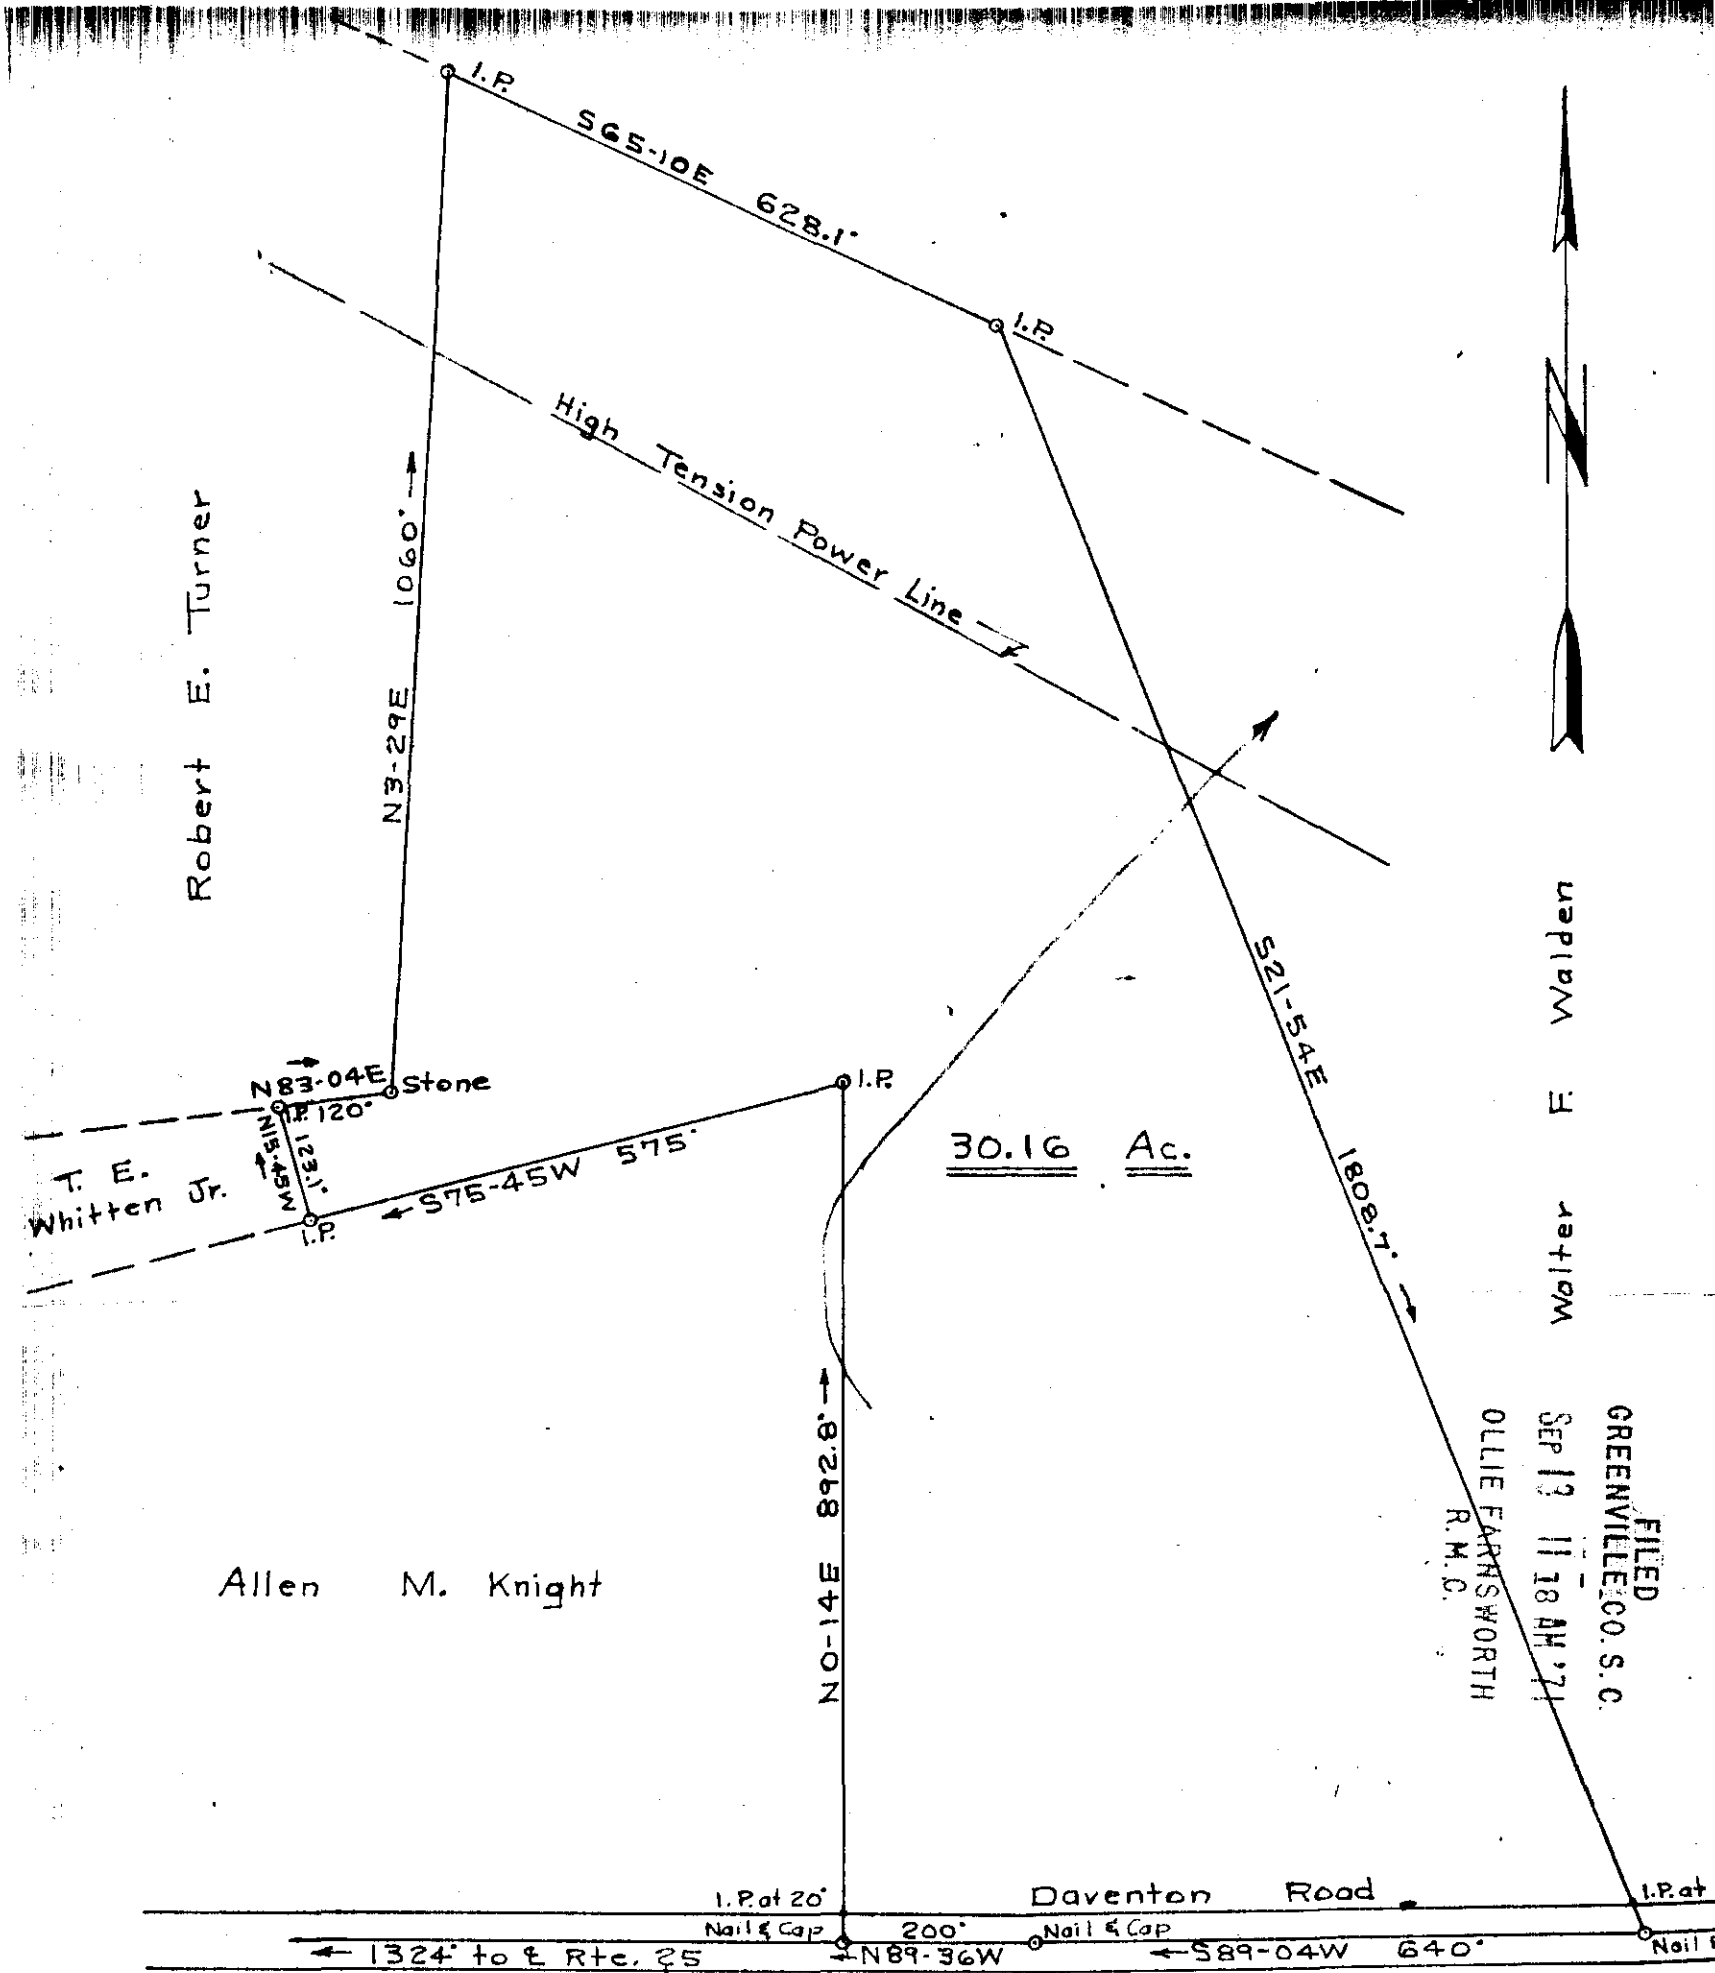

FILED
 GREENVILLE CO. S. C.
 SEP 13 11 18 AM '71
 OLLIE FARNSWORTH
 R. M. C.

✓ PROPERTY OF
CLYDE M. & RAJEAN A. DAVIS

SEP 13 1971
 7653
 4 L. - 9

NEAR PRINCETON
 GREENVILLE CO. S. C.
 Scale 1"=200' Aug. 7, 1971
 T. H. Walker Jr. Reg. L. S. 3182
 300 Maple Dr. Mauldin, S. C.

RECORDING
 PAID \$ /

Ref. Plat of Robert E. Turner property by C. O. Riddle dated Nov. 1967. T. H. Walker