


7775 Filed This 14 day of Sept. 19 71
 And Recorded at 4:19 on 9:30 M.
 Ollie Jamworth
 Registrar of Deeds, Greenville County, S. C.

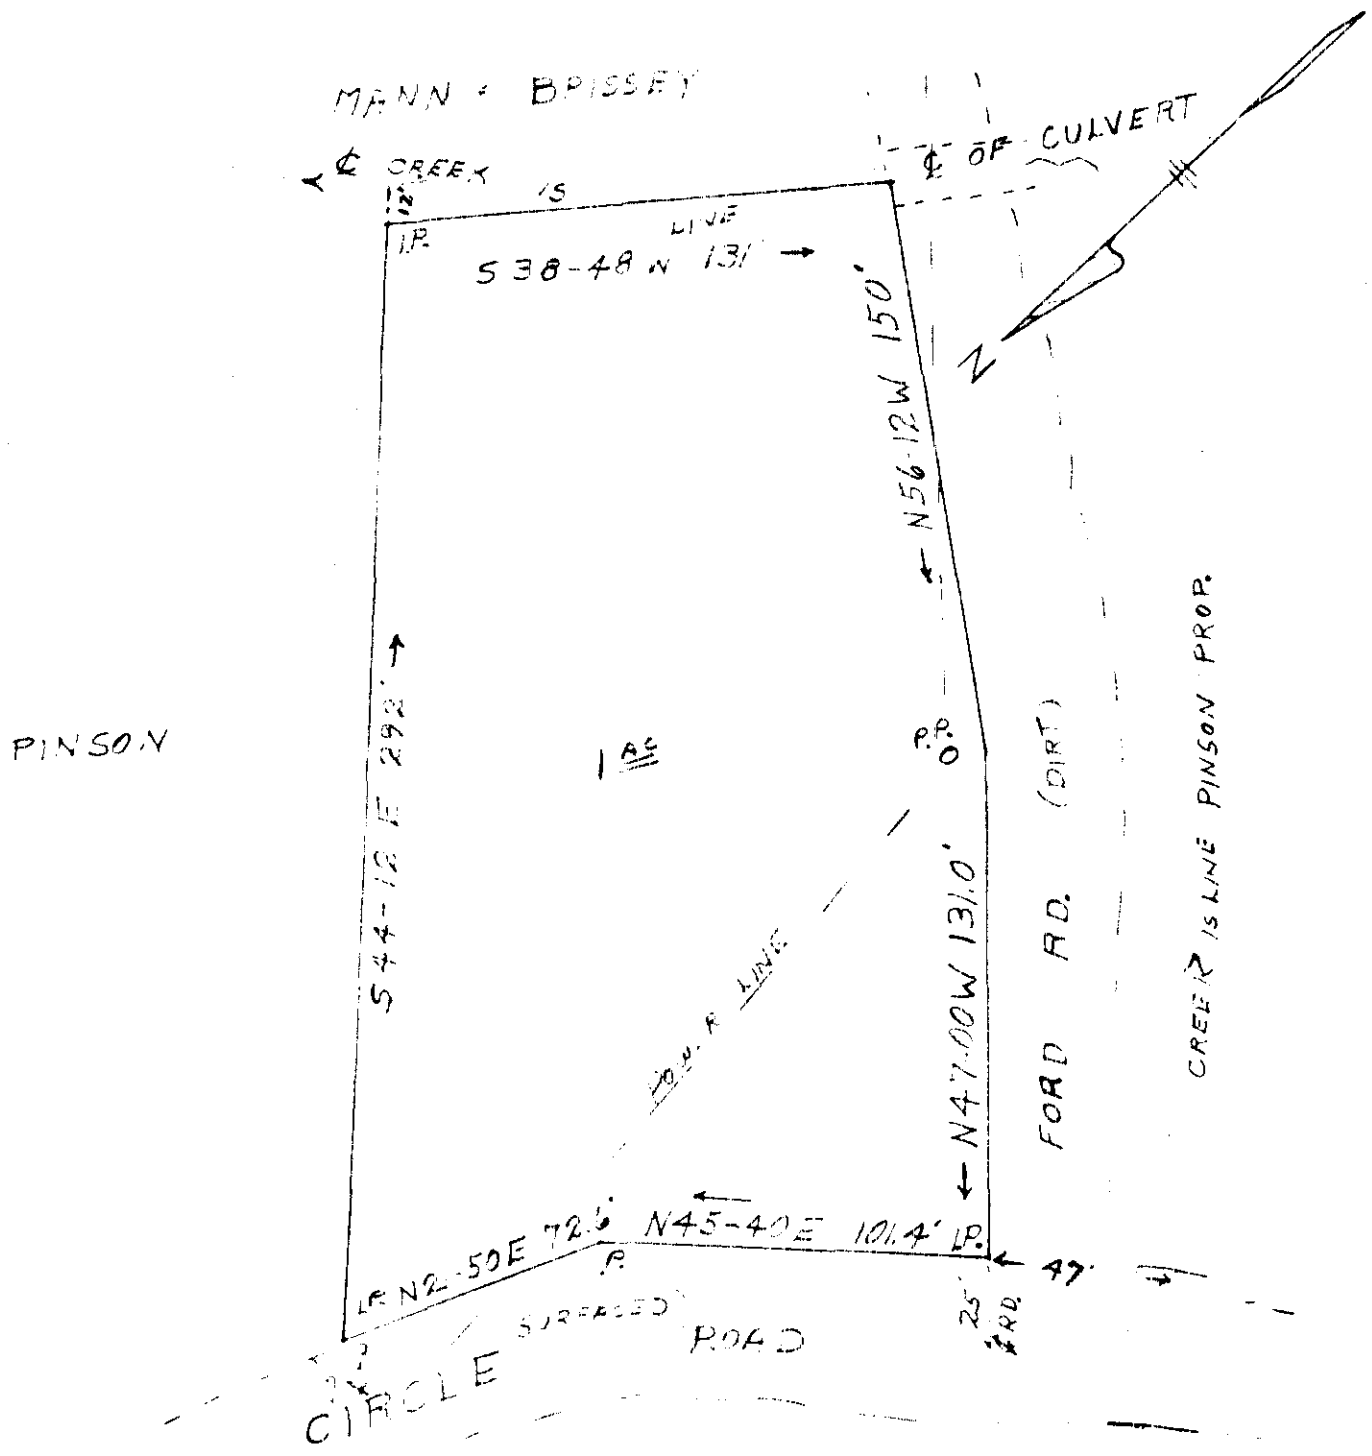

PINSON

MANN - BRISSEY
 CREEK IS
 LINE
 538-48 N 131'
 N56-12 W 150'
 N47-00 W 131.0'
 N2-50 E 72.5'
 N45-40 E 101.4'
 CREEK IS LINE PINSON PROR
 FORD RD. (DIRT)
 CULVERT
 DOW-R LINE
 1 AS
 1 P. 0
 25' ROAD
 SURFACED ROAD
 CIRCLE

PROR OF
 JAMES HARRISON JR.
 GREENVILLE COUNTY S. C.
 JULY 11, 1970 SCALE 1"=50'

H.L.
 Page 19

7775

R.S. C.F. WEBB