


#6839 Filed This 3rd day of Sept 1971
 And Recorded in Vol. 44 of 43 at 11:22 A.M.
 Ollie Farnsworth
 Register of Deeds, Greenville County, S.C.

AREA 26 ACRES

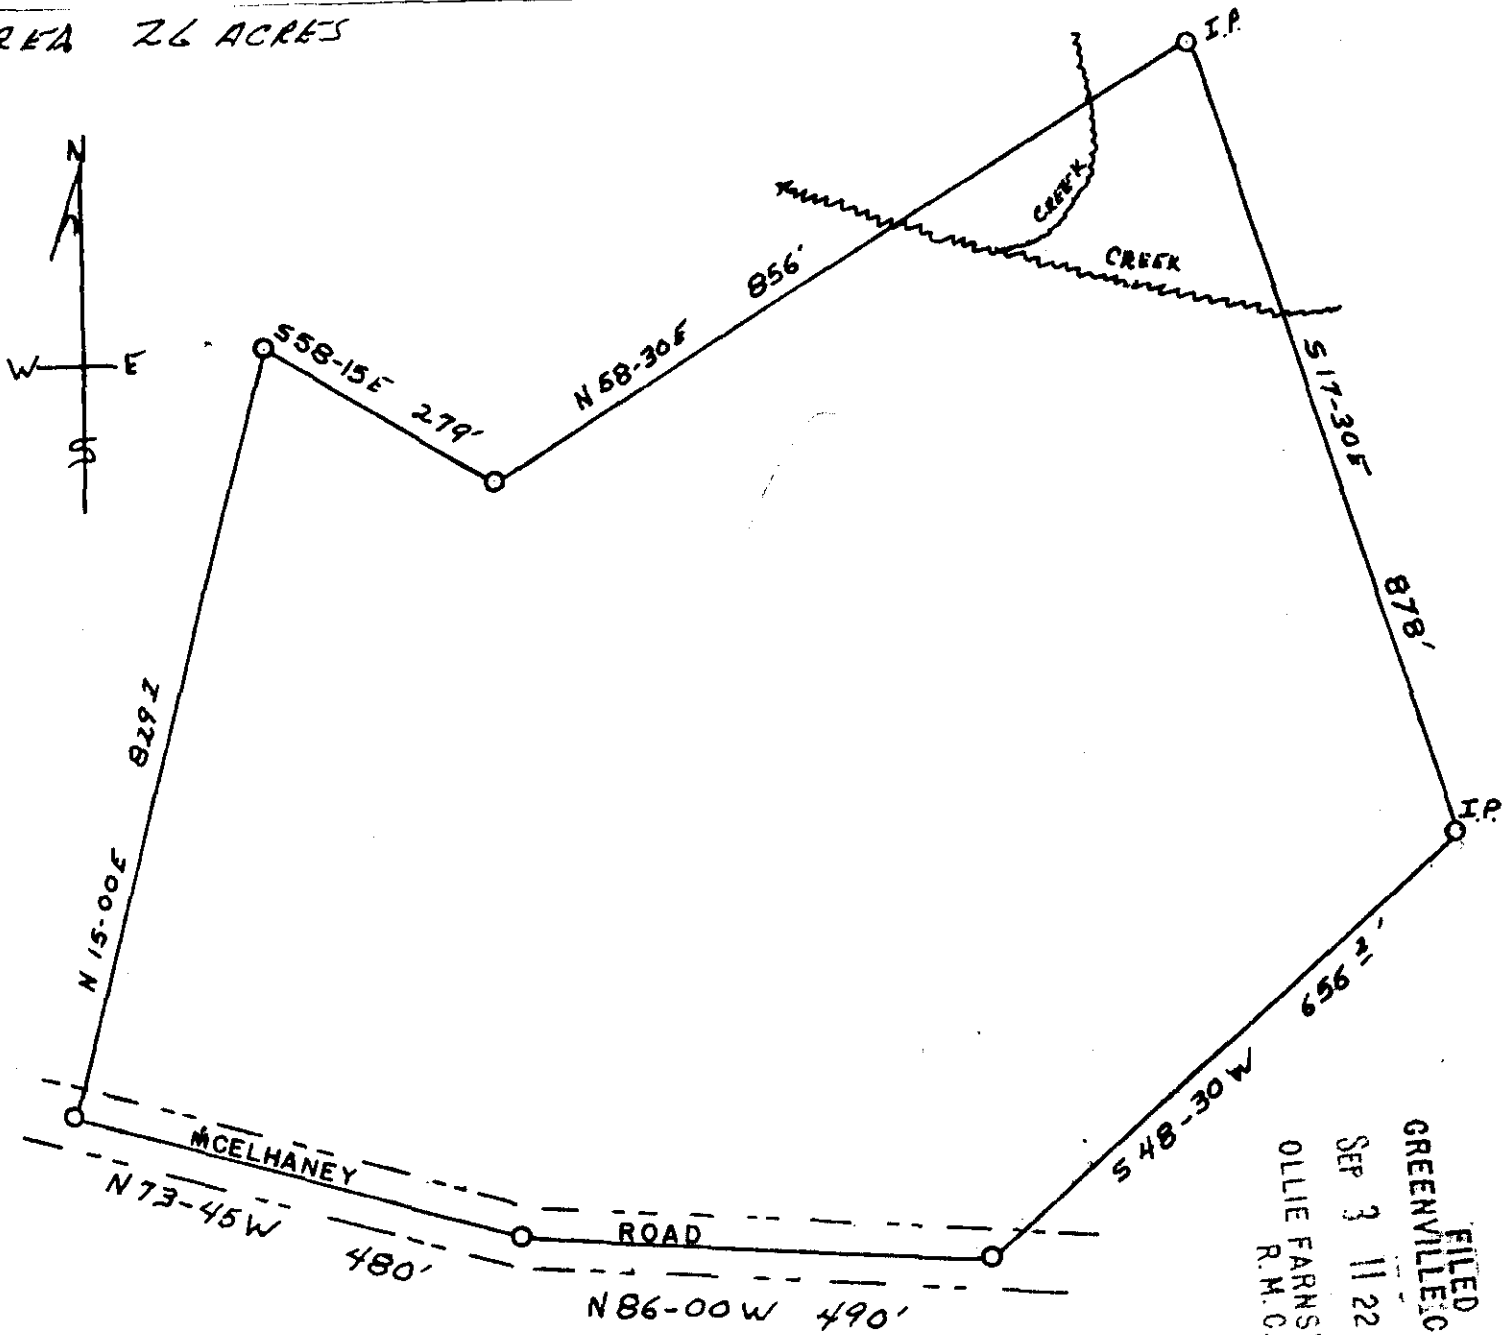

FILED
 GREENVILLE CO. S.C.
 SEP 3 11 22 AM '71
 OLLIE FARNSWORTH
 R.M.C.

PLAT OF PROPERTY
 OF
 WILLIAM E DAVIS

SEP 3 1971
 6839

STATE OF SOUTH CAROLINA
 COUNTY OF GREENVILLE
 PARIS MOUNTAIN TOWNSHIP
 SURVEYED JULY 10, 1969

RECORDING FEE
 PAID \$ 500

44-43

SURVEY BY
 Terry V. Dill
 Reg C.E. & L.S. #104
 Paul F. Dunbar

SCALE 1" = 200'