


4955 Filed This 17 day of Aug. 1971
 And Recorded in Vol. 44 Page 57 at 1:43 P.
 Ollie Farnsworth
 Register Meane Commission Greenville County, S. C.

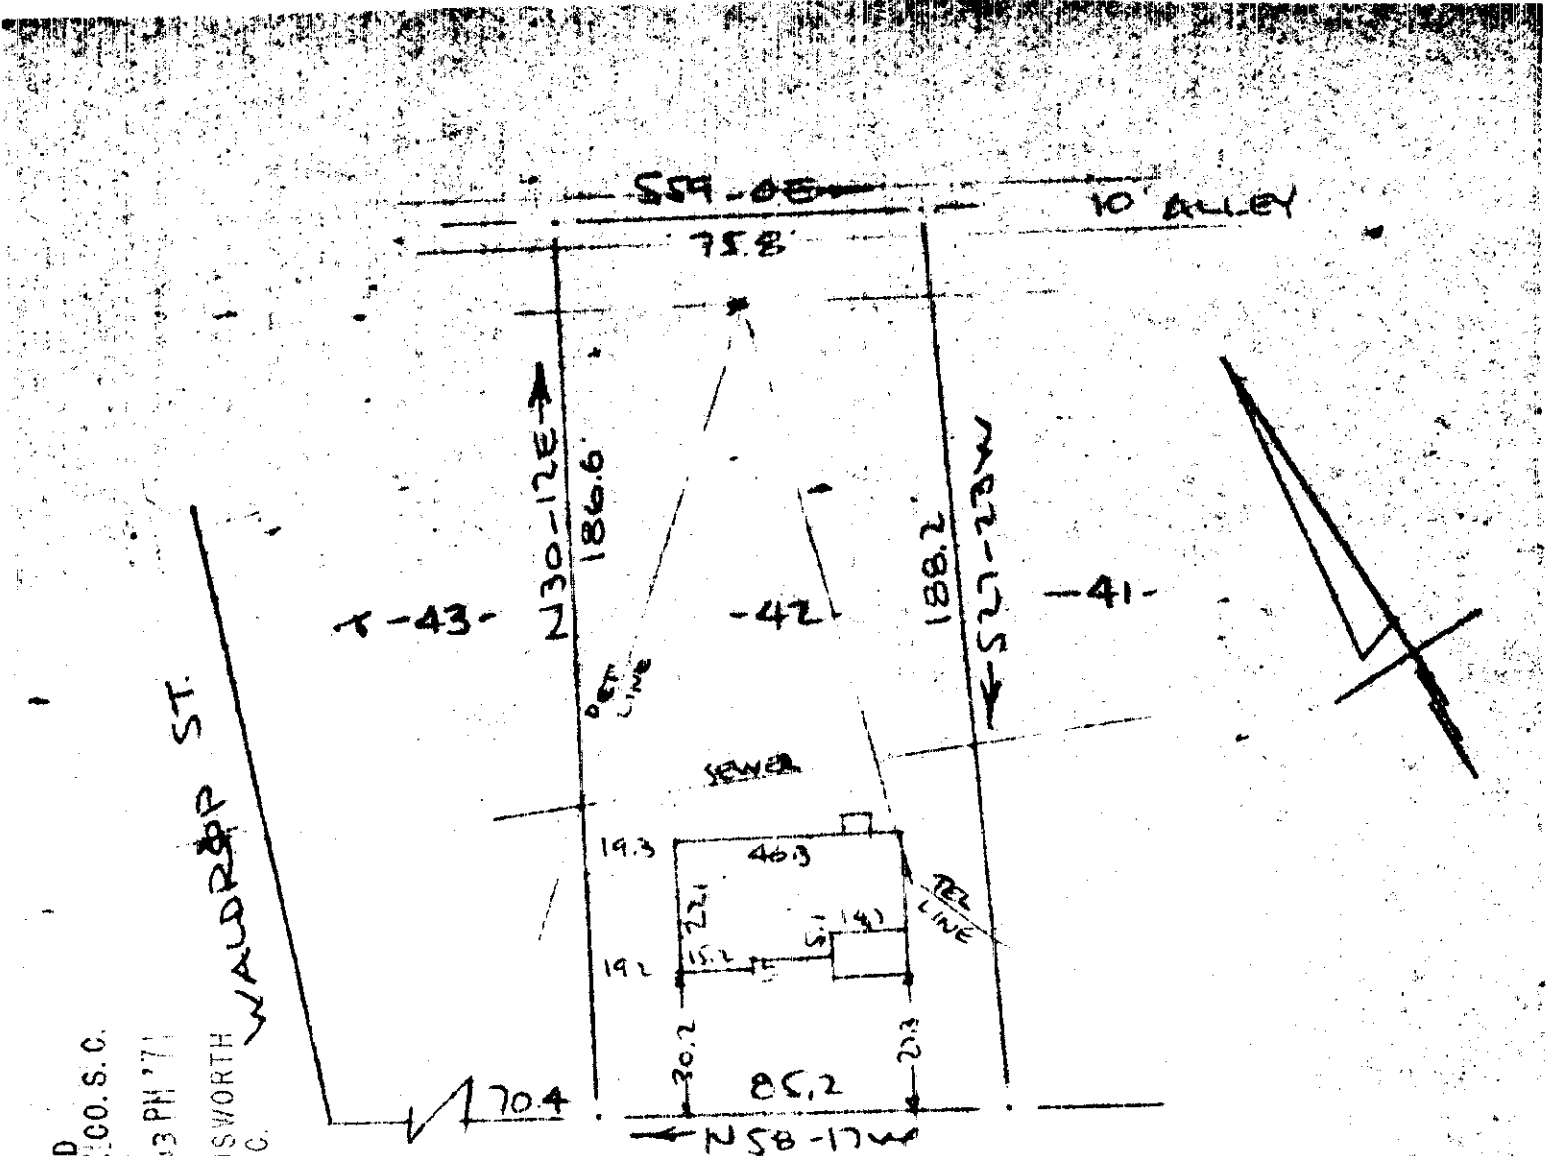

FILED
 GREENVILLE, CO. S. C.
 AUG 17 1 03 PM '71
 OLLIE FARNSWORTH
 R.M.C.

PROPERTY OF
 RICHARD V. BAILEY
 NEAR GREENVILLE, S. C.
 SCALE: 1" = 40'
 SOUTH STREET
 WATER IN ST. ROW
 AUG 17 1971

RECORDING FEE
 PAID \$ 509

This is to certify that on the 5th day of August 1971, I surveyed the property shown on this plat, being known as lot 42 on plat of SECTION ONE BURLINGTON INDUSTRIES INC. and recorded in the RMC Office Greenville County, S.C., in Plat Book "JJJ" at Page 10; and that the property lines, walls and buildings are as shown hereon, and that the walls and buildings located on said lot do not encroach or project on adjacent street or property, and that no adjacent walls or buildings encroach or project on said premises, and no power lines cross this property except as shown hereon.

44-57

R. B. Bruce
 R. B. Bruce, RLS #1952

CAROLINA SURVEYING COMPANY
 Greenville, S. C.