



#9933 Filed This 5th day of Oct. 1971
 And Recorded in Vol. 4L Page 81 at 4:29 P.M.

Ollie Farnsworth
 Register of Deeds Conveyance Greenville County, S. C.

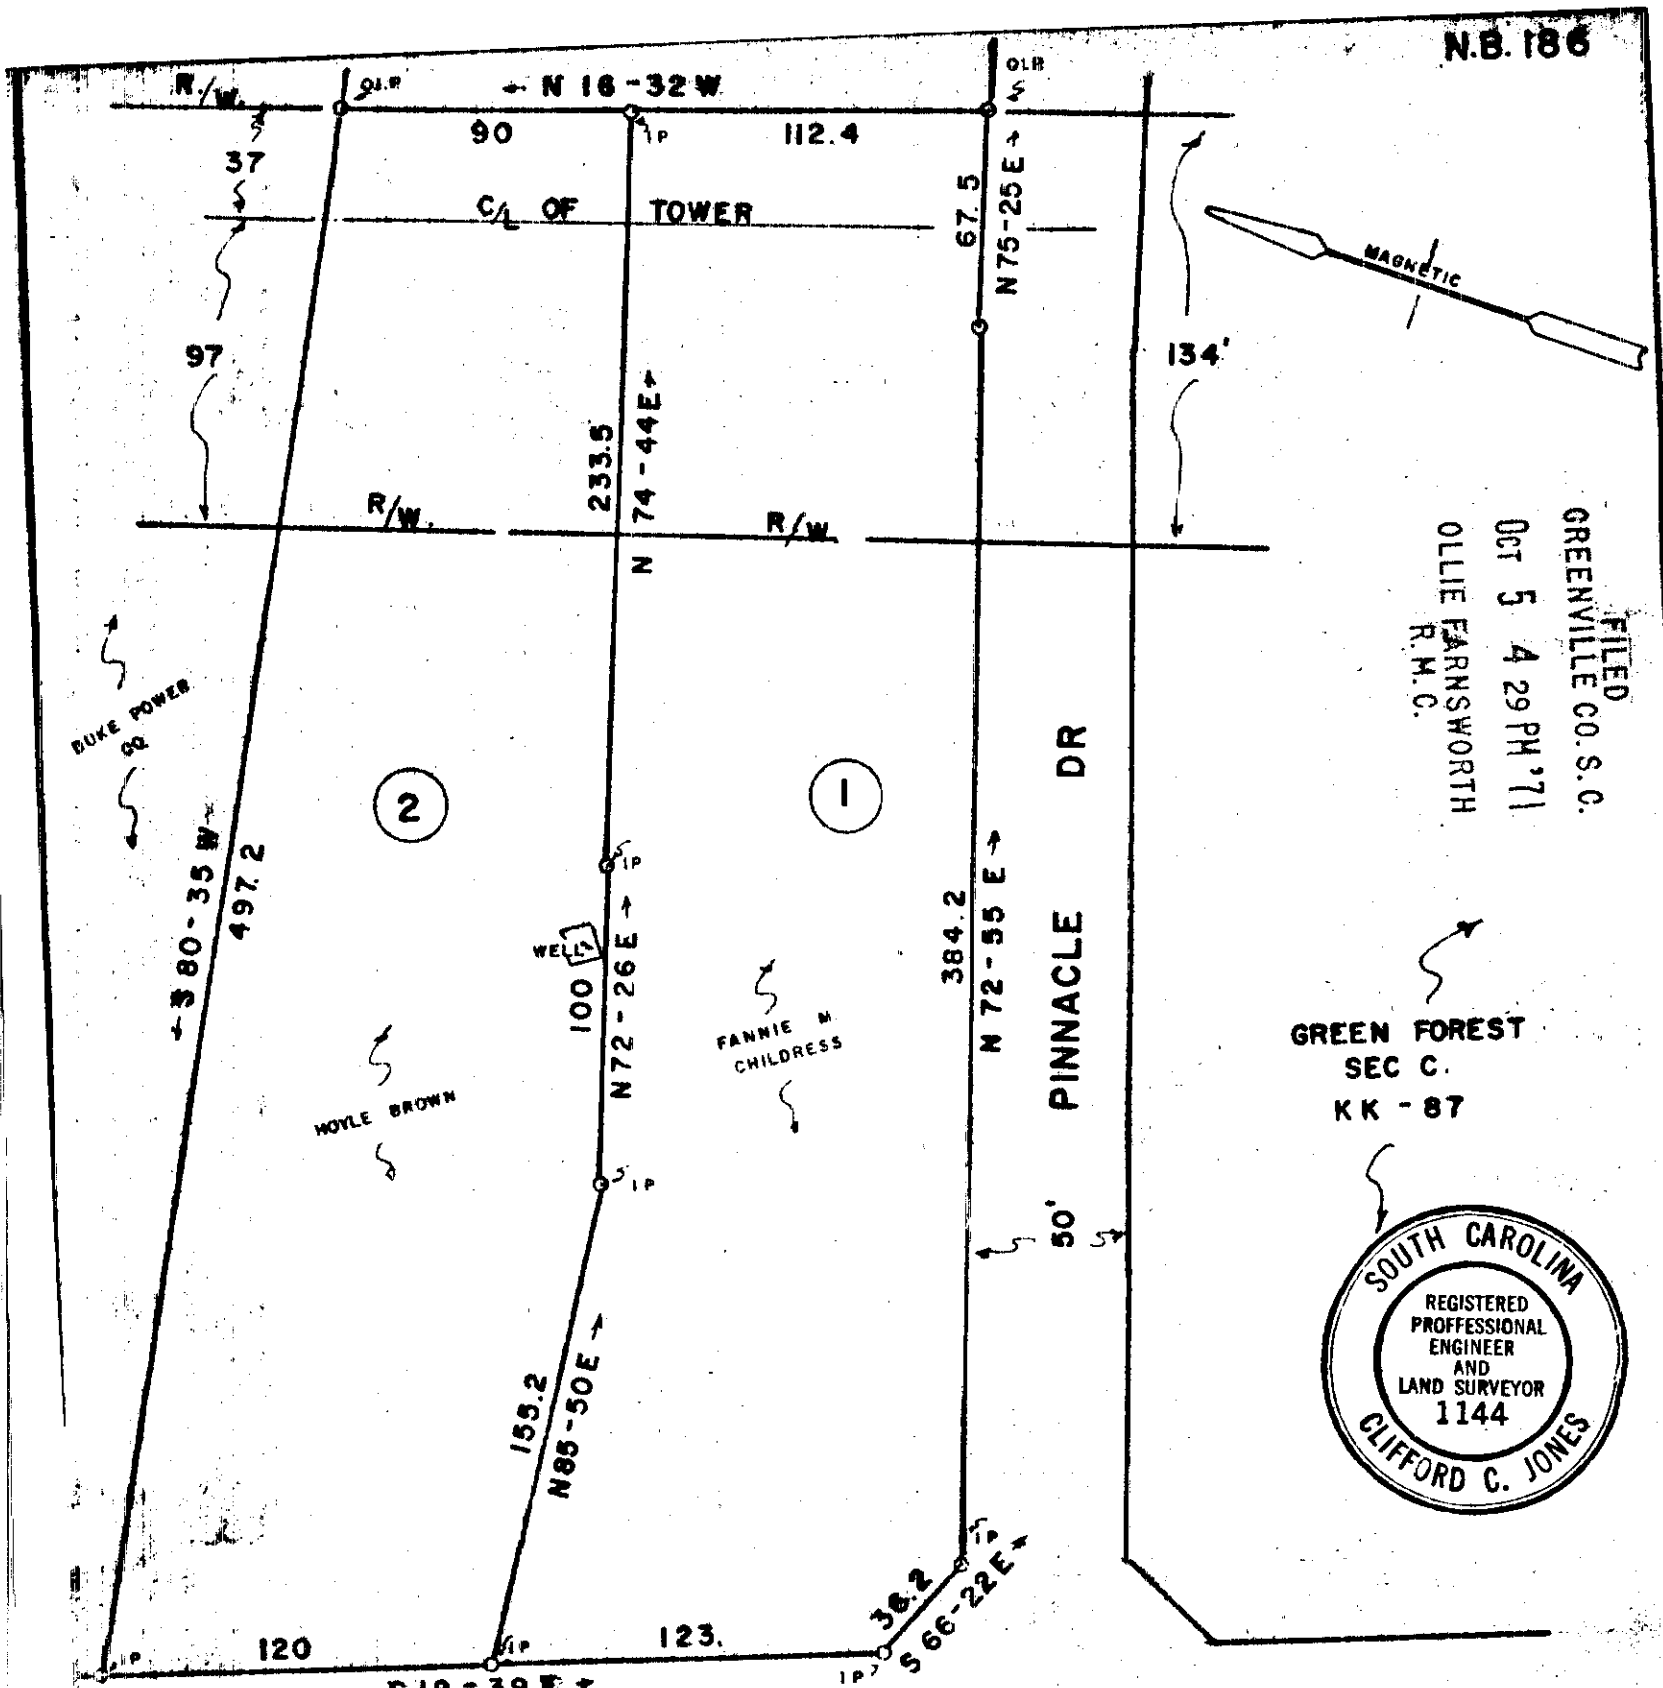

FILED
 GREENVILLE CO. S.C.
 OCT 5 4 29 PM '71
 OLLIE FARNSWORTH
 R.M.C.

GREEN FOREST
 SEC C.
 KK - 87

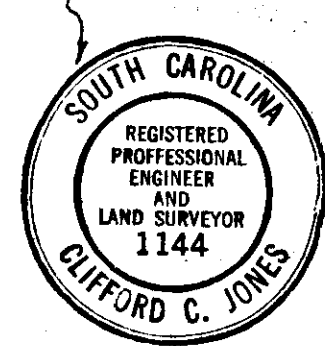

9933 OCT 5 - 1971

PROPERTY OF
FANNIE M. CHILDRESS
HOYLE BROWN
 GREENVILLE COUNTY S.C.
 SEP 16, 1971 Scale 1" = 60'

RECORDING FEE
 PAID \$ 50⁰⁰

FIG-1-10

JONES ENGINEERING SERVICE 1004 E. PERRY RD