

11692 Filed This 22nd day of Oct. 1971

And Recorded in Book 44 Page 101 at 3:14 P.M.

Register of Deeds, Greenville County, S. C.


FILED
GREENVILLE CO. S. C.

BILTMORE DR. (BROOKS DR)
WATER & SEWER IN FT. R/W

OCT 22 3 14 PM '71

OLLIE FARNSWORTH
R. M. C.

WATTS AVE.

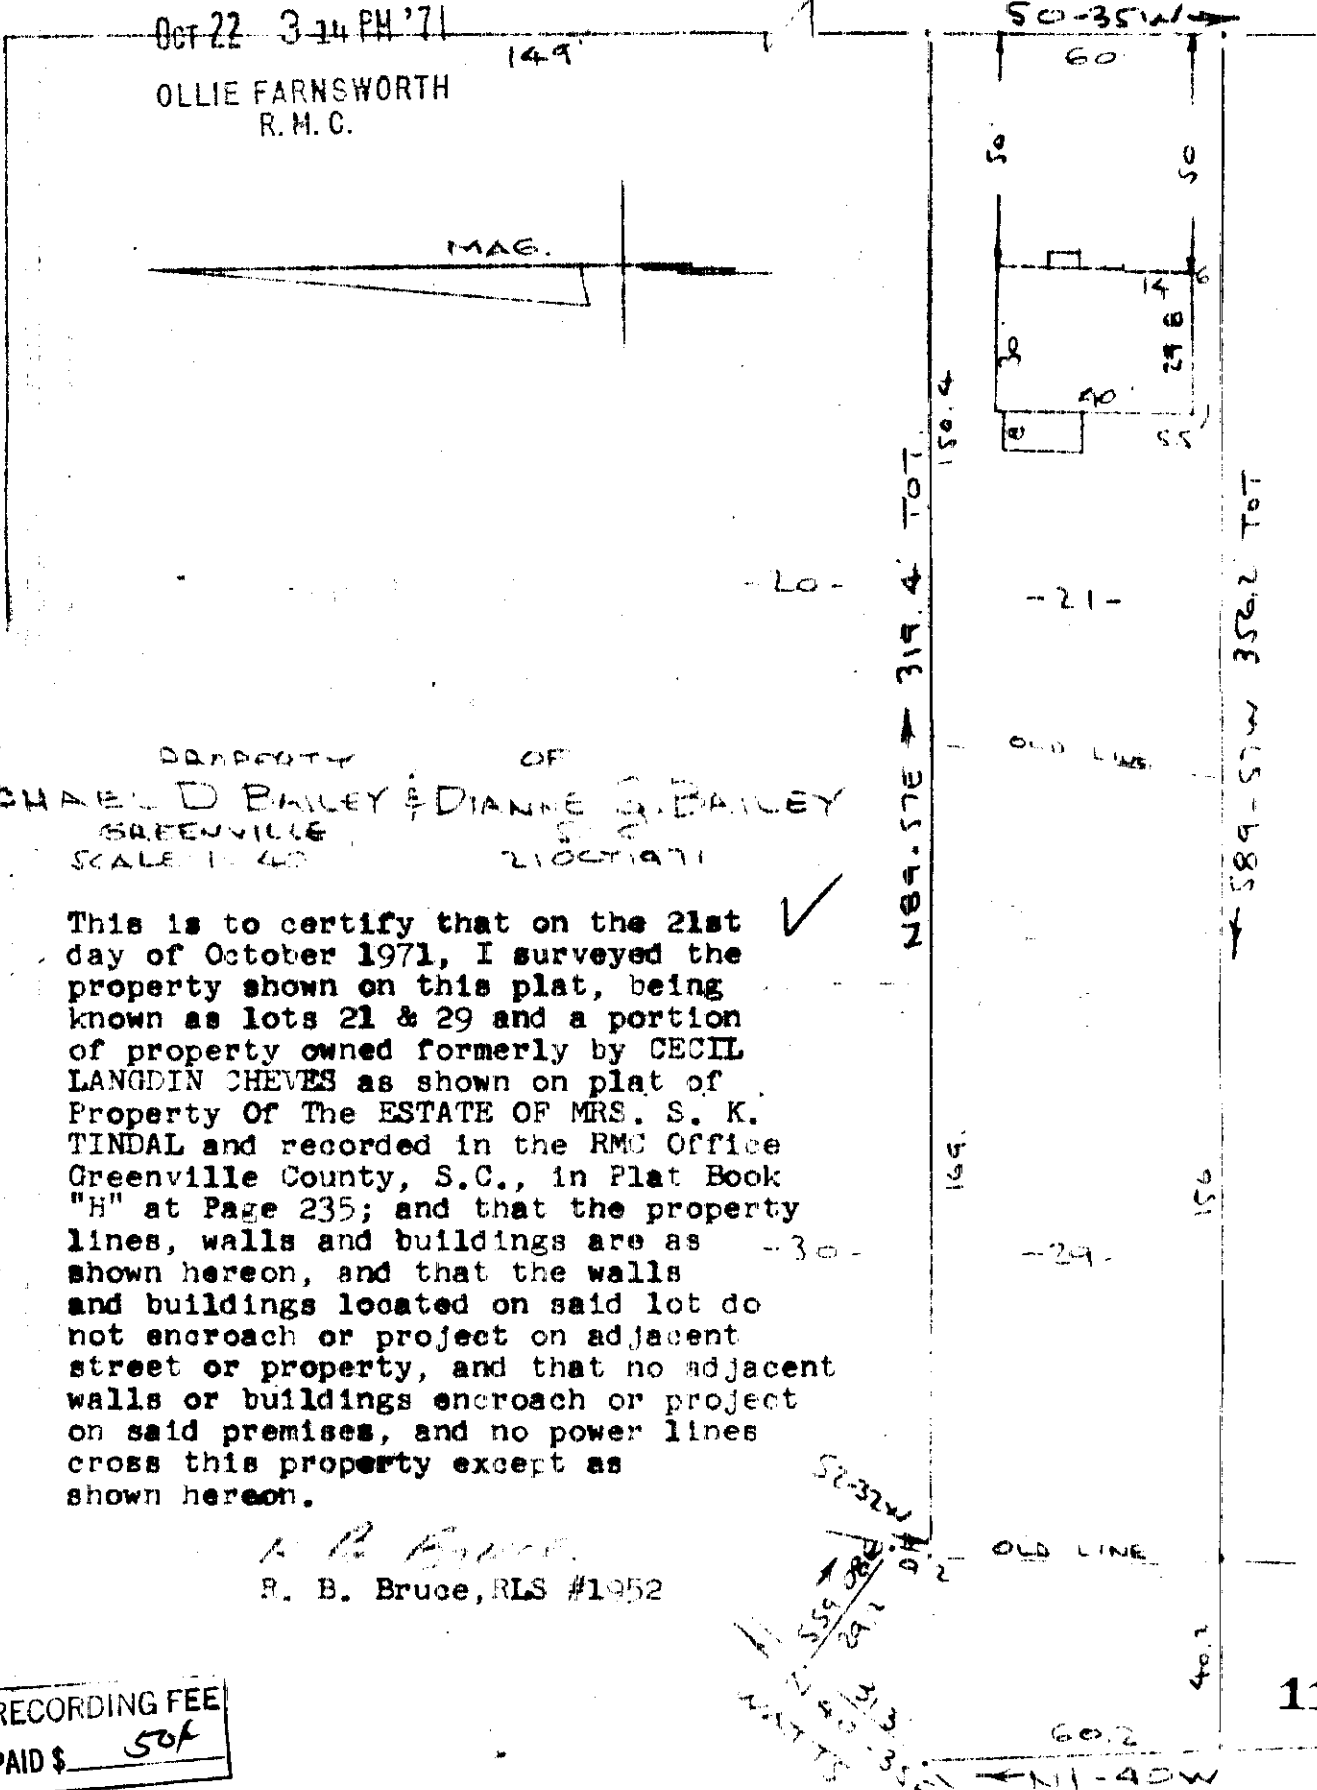

DRAFTSMAN OF
MICHAEL D BAILEY & DIANNE S. BAILEY
GREENVILLE
SCALE 1" = 40'
21 OCT 1971

This is to certify that on the 21st day of October 1971, I surveyed the property shown on this plat, being known as lots 21 & 29 and a portion of property owned formerly by CECIL LANGDIN CHEVES as shown on plat of Property Of The ESTATE OF MRS. S. K. TINDAL and recorded in the RMC Office Greenville County, S.C., in Plat Book "H" at Page 235; and that the property lines, walls and buildings are as shown hereon, and that the walls and buildings located on said lot do not encroach or project on adjacent street or property, and that no adjacent walls or buildings encroach or project on said premises, and no power lines cross this property except as shown hereon.

R. B. Bruce
R. B. Bruce, RLS #1952

RECORDING FEE
PAID \$ 50⁰⁰

CAROLINA SURVEYING COMPANY
Greenville, S. C.

OCT 22 1971

44-101

11692