


12104 Filed This 27th day of Oct. 1971
 And Recorded 44 103 12:36 P.
 Ollie Farnsworth
 Registrar of Deeds, Greenville County, S. C.

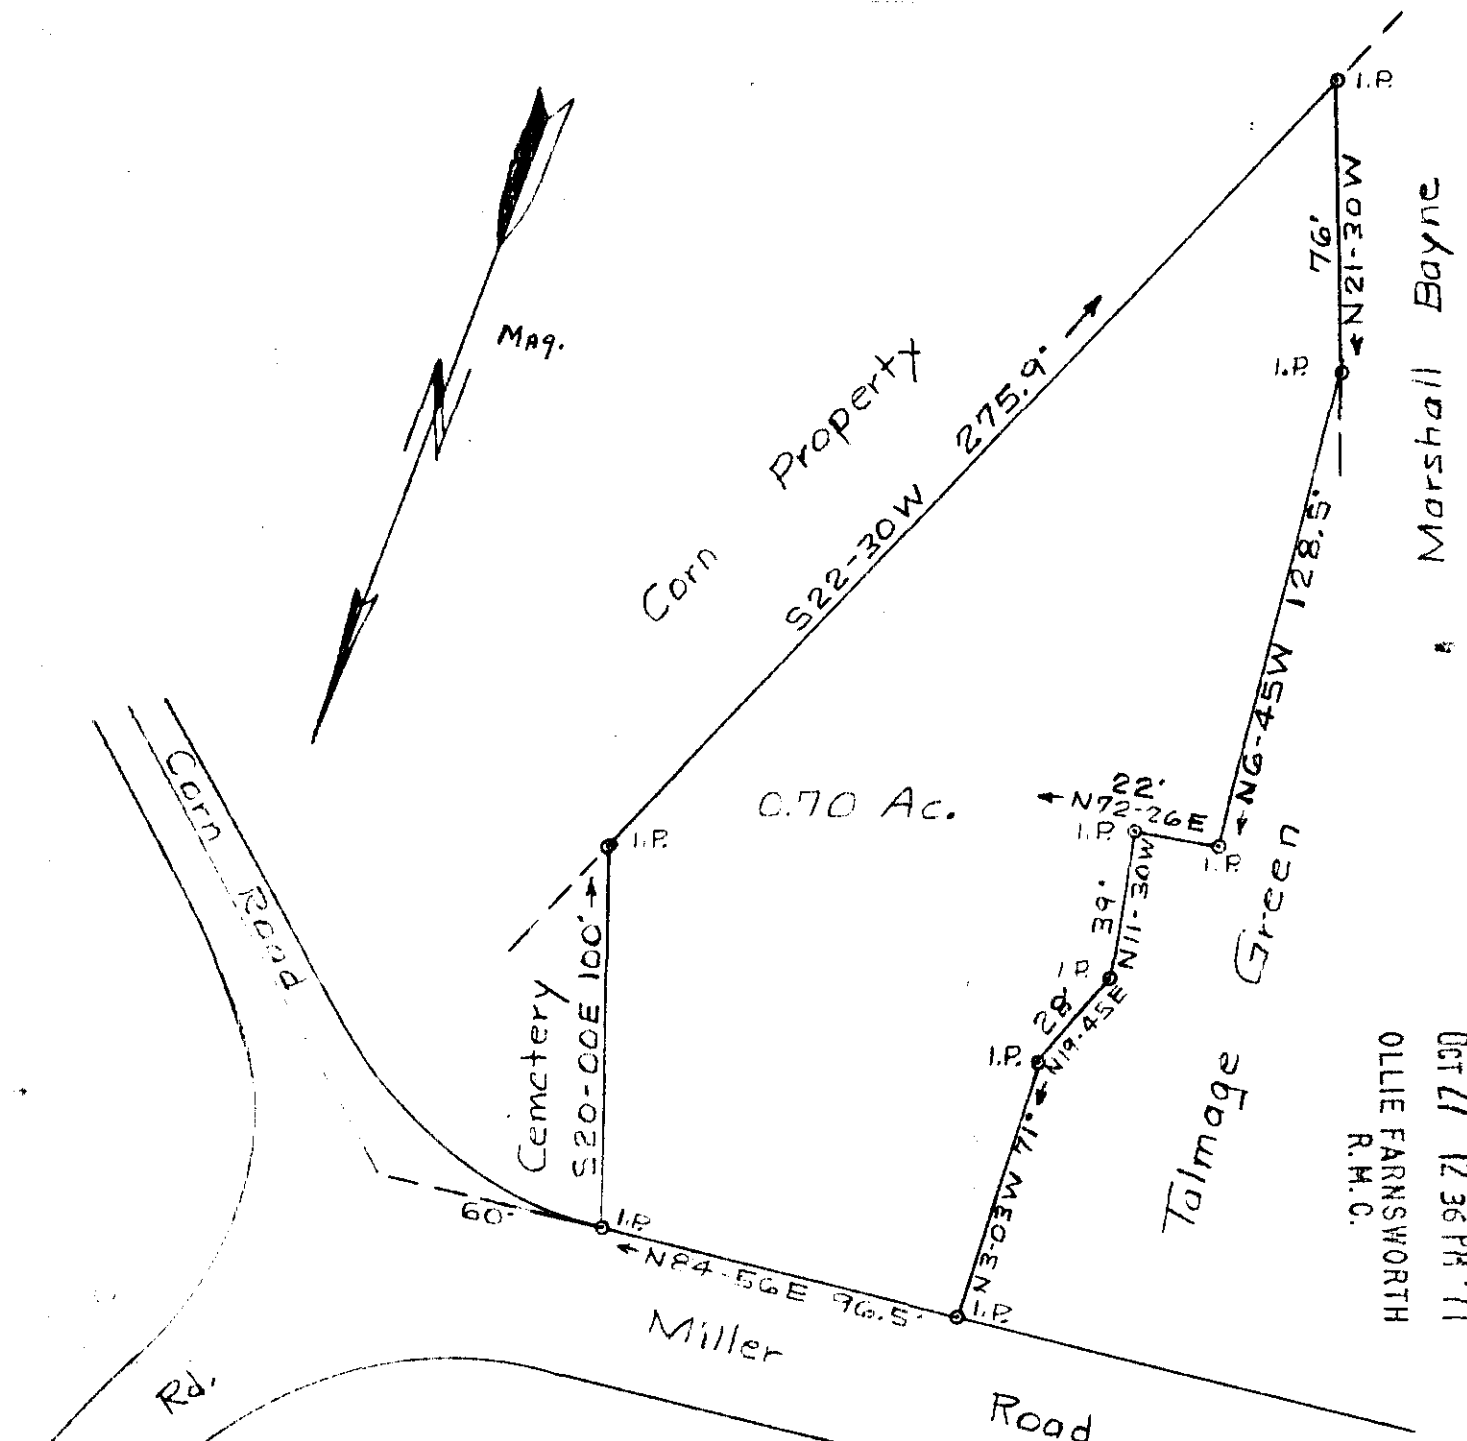

OCT 27 12 36 PM '71
 OLLIE FARNSWORTH
 R.H.C.

PROPERTY OF
LARRY STEVE GREEN
 12104

44-103 GREENVILLE CO. S. C.
 NEAR MAULDIN ✓

OCT 27 1971

RECORDING FEE
 PAID \$ 504

Scale 1" = 50' Sept. 30, 1971
 T. H. Walker Jr. Reg. L. S. 3182

300 Maple Drive Mauldin, S. C.
 At the request of Talmage Green, I have surveyed the property as shown above. *T.H. Walker Jr.*