


11883 Paid 26 of Oct. 1971
 And Receipt 44 107 at 4:48 P.
 Ollie Farnsworth
 Receiver of Taxes Greenville County, S. C.

OCT 26 4 48 PM '71
 OLLIE FARNSWORTH
 R.M.C.

118811

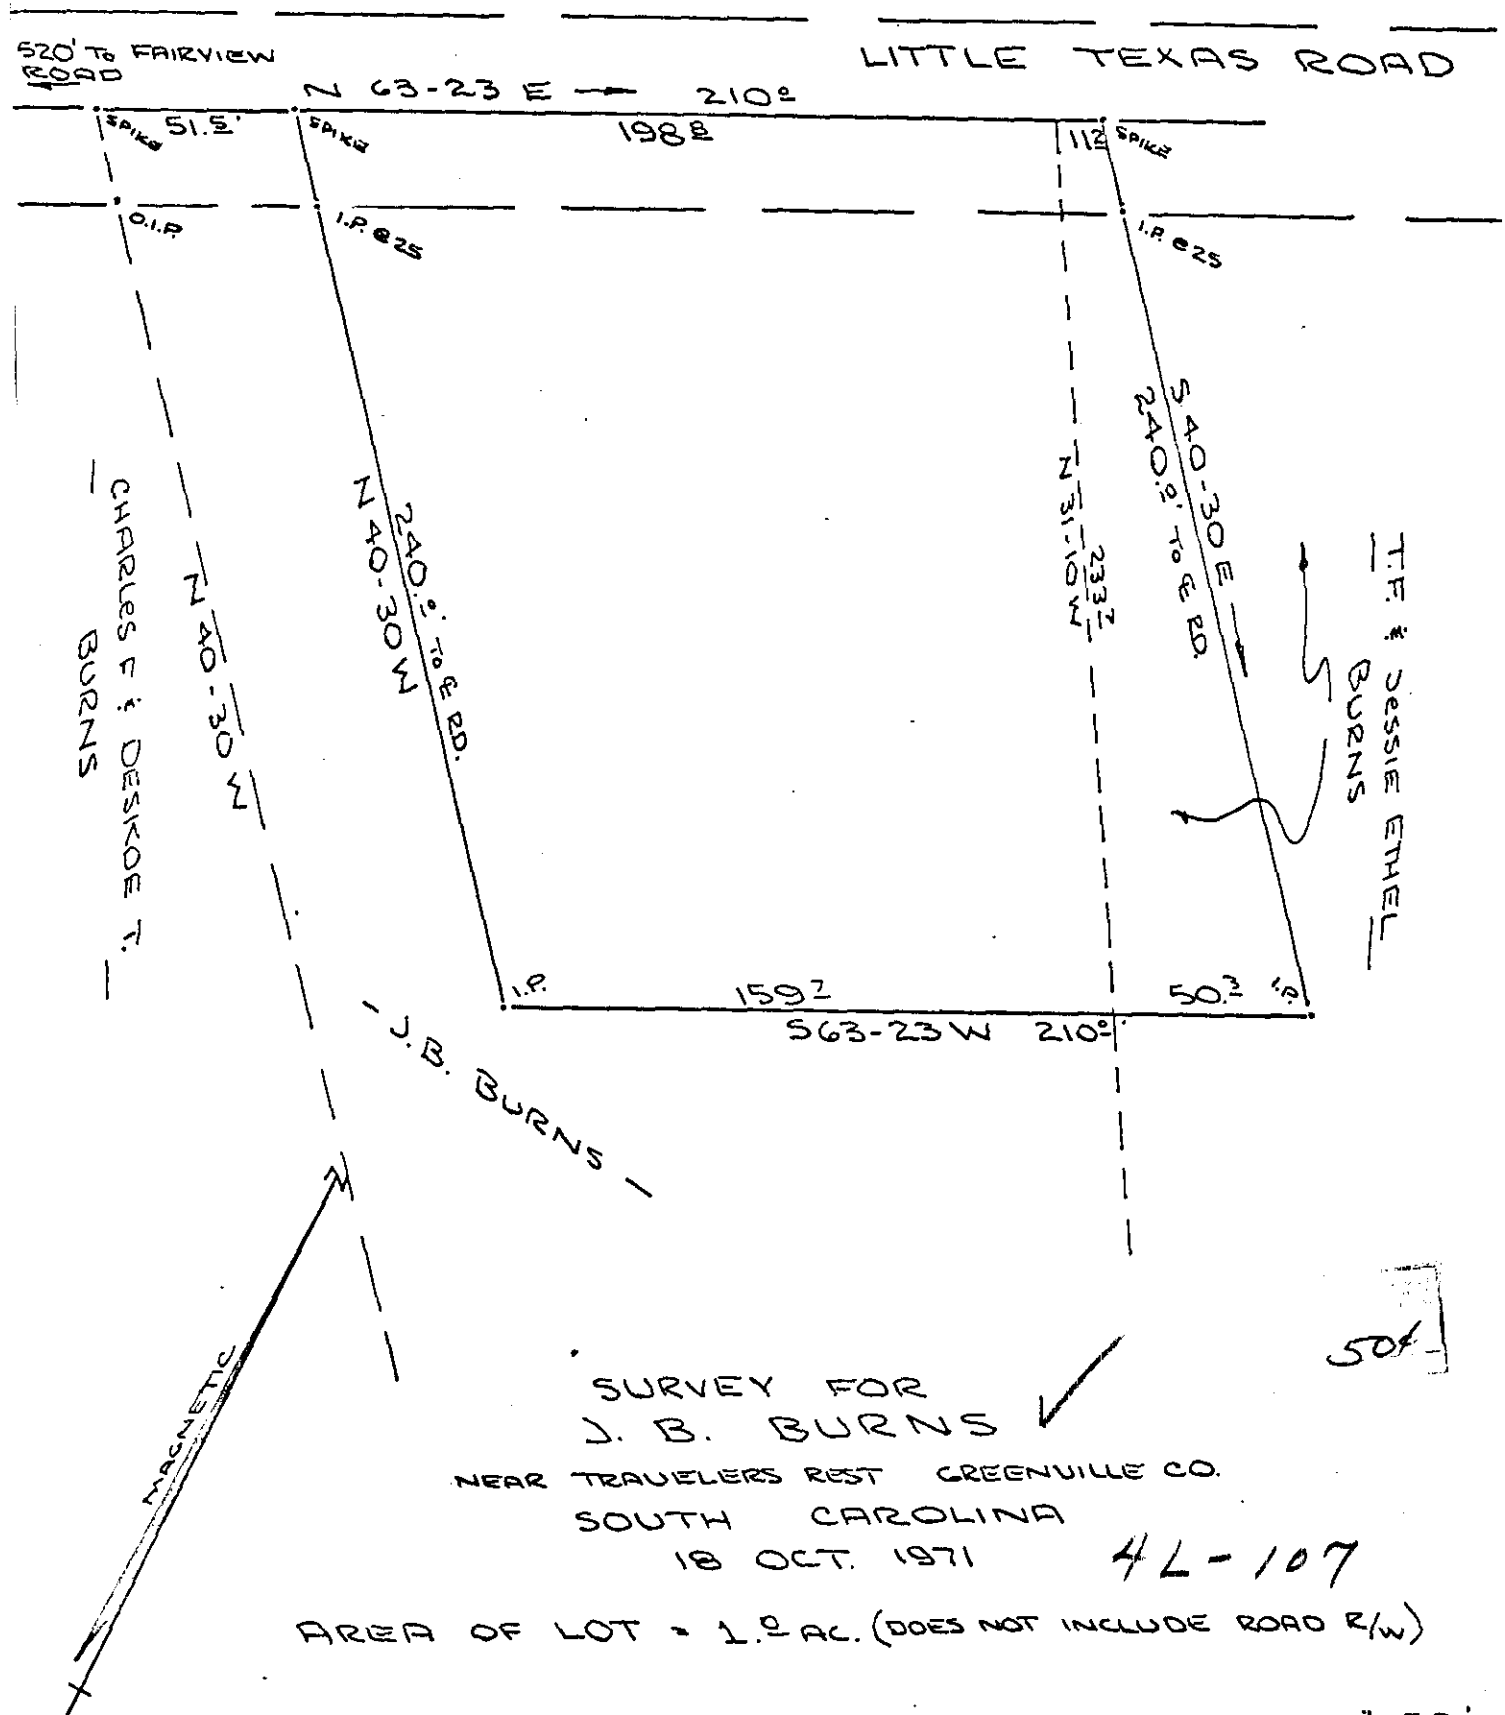

CHARLES F. DESKOE T.
 BURNS

T.F. & JESSIE ETHEL
 BURNS

SURVEY FOR
 J. B. BURNS ✓
 NEAR TRAVELERS REST GREENVILLE CO.
 SOUTH CAROLINA
 18 OCT. 1971 4L-107
 AREA OF LOT = 1.2 AC. (DOES NOT INCLUDE ROAD R/W)

W.R. WILLIAMS, JR. R.L.S. #3979

SCALE 1"=50'