


14034 Filed This 17th day of Nov. 1971
And Recorded in Vol. 4L, Page 119, 9:30 A.M.

Ollie Farnsworth
Register

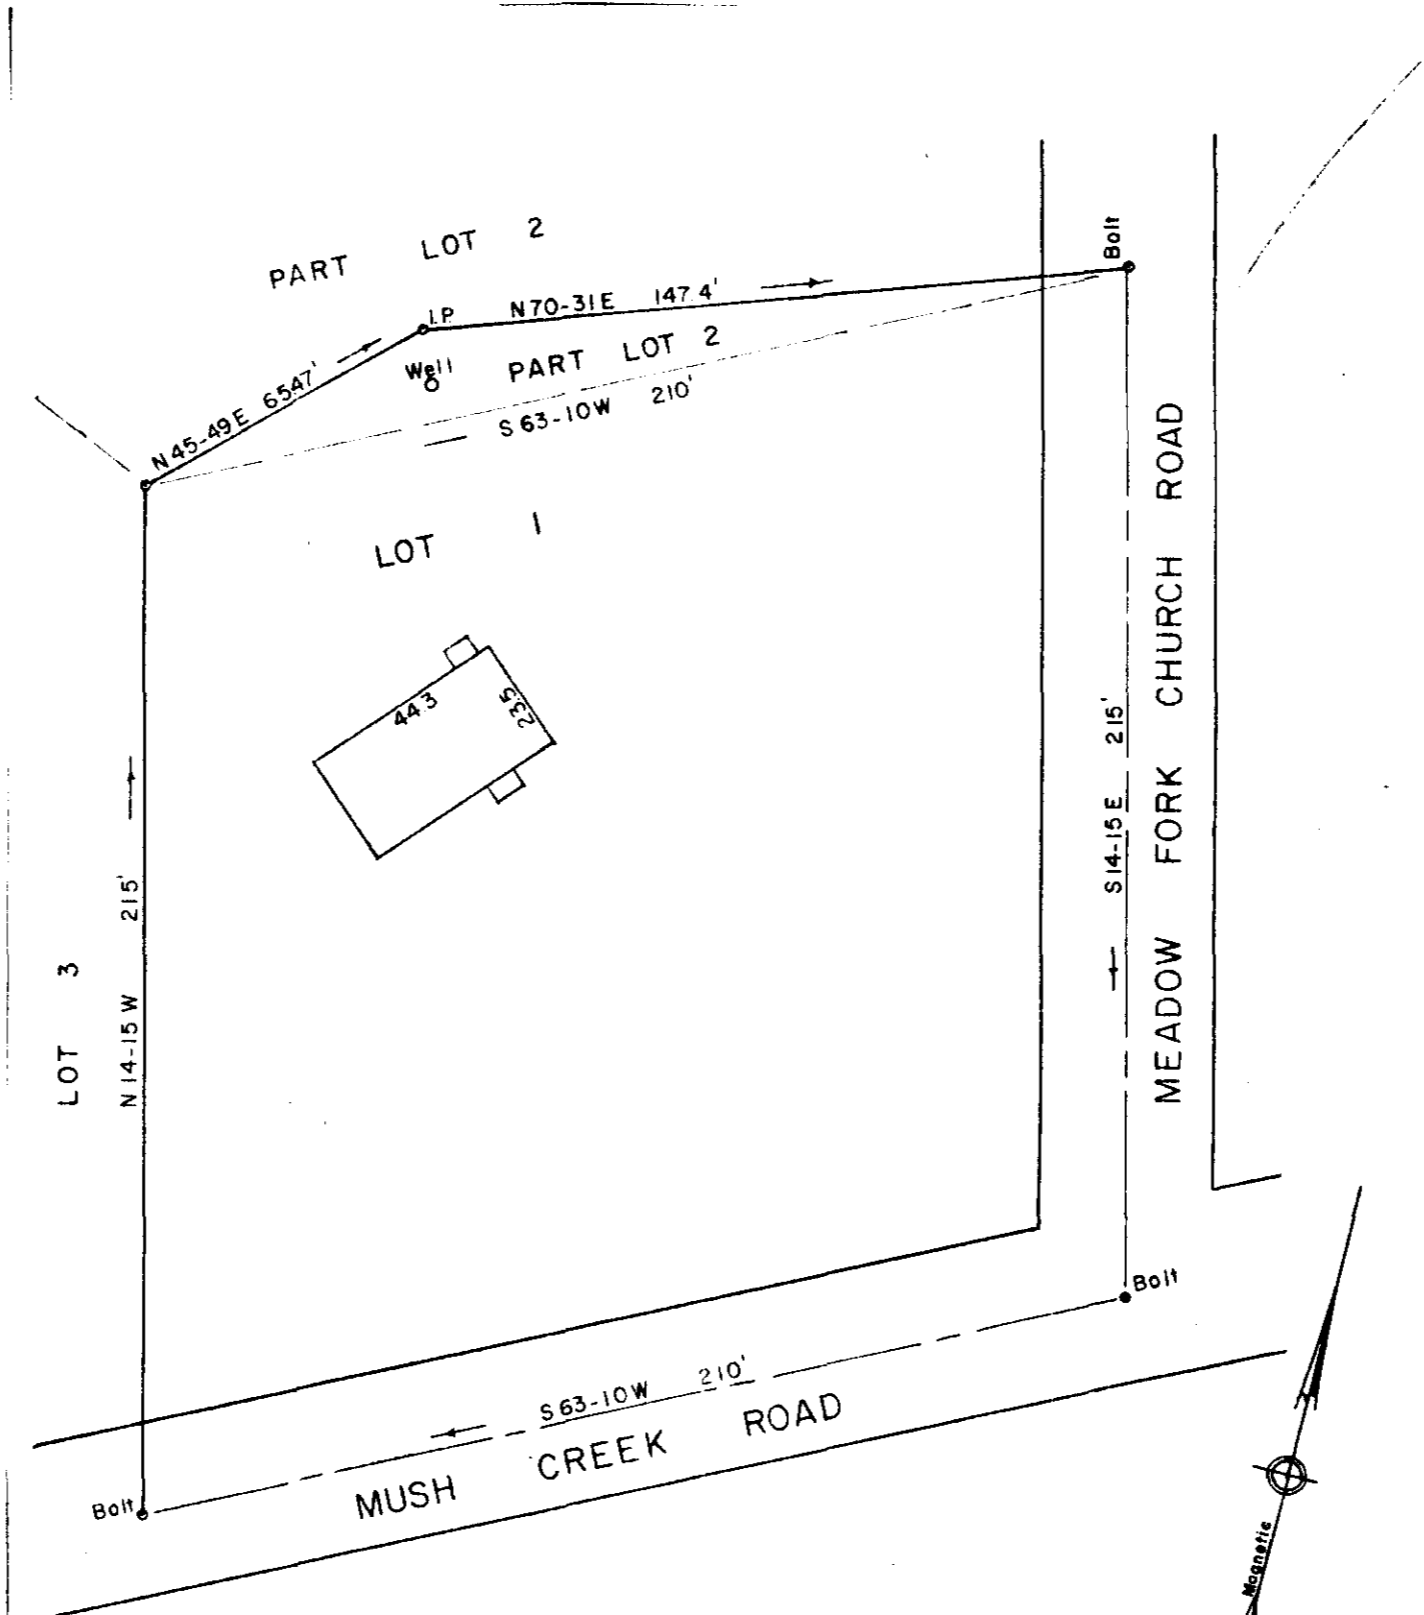

PROPERTY OF
BOBBY CAIL DANIELS
SUSIE S. DANIELS

GREENVILLE CO., S. C.

Scale 1" = 40' November, 1971

FILED
GREENVILLE CO. S. C.
NOV 17 9 30 AM '71
OLLIE FARNSWORTH
R.M.C.

This is to certify that on the 1st day of November, 1971, I surveyed the property shown on this plat; being known as Lot 1 and part of Lot 2 on plat of Bobby Cail Daniels and Susie S. Daniels, Recorded in Plat Book 4L Page 119, Office of R.M.C. Greenville Co., S. C.; and that the property lines, walls and buildings are as shown hereon; that the buildings located on said lots do not encroach or project on adjacent streets or property; and that no adjacent buildings or walls encroach or project on said premises.

RECORDING FEE
PAID \$ 1.00

R. W. Dalton S. C. 916
Dalton & Neves Co., Engineers
18 Thompson Street
Greenville, S. C.

NOV 17 1971
14034

4L-119