


14072
 And Received of Ollie Farnsworth
 4 L 149 2:55 N
 Registered 11-17-71

enwright associates
 ENGINEERS
 GREENVILLE, S.C.



PROPERTY OF
WHIPPOORWILL DEVELOPMENT COMPANY Inc.
 FAIRVIEW TOWNSHIP
 GREENVILLE COUNTY, SOUTH CAROLINA
 1"=100' 19 OCT 1971
 SECTION 1 WEST
 WHIPPOORWILL COUNTRY CLUB

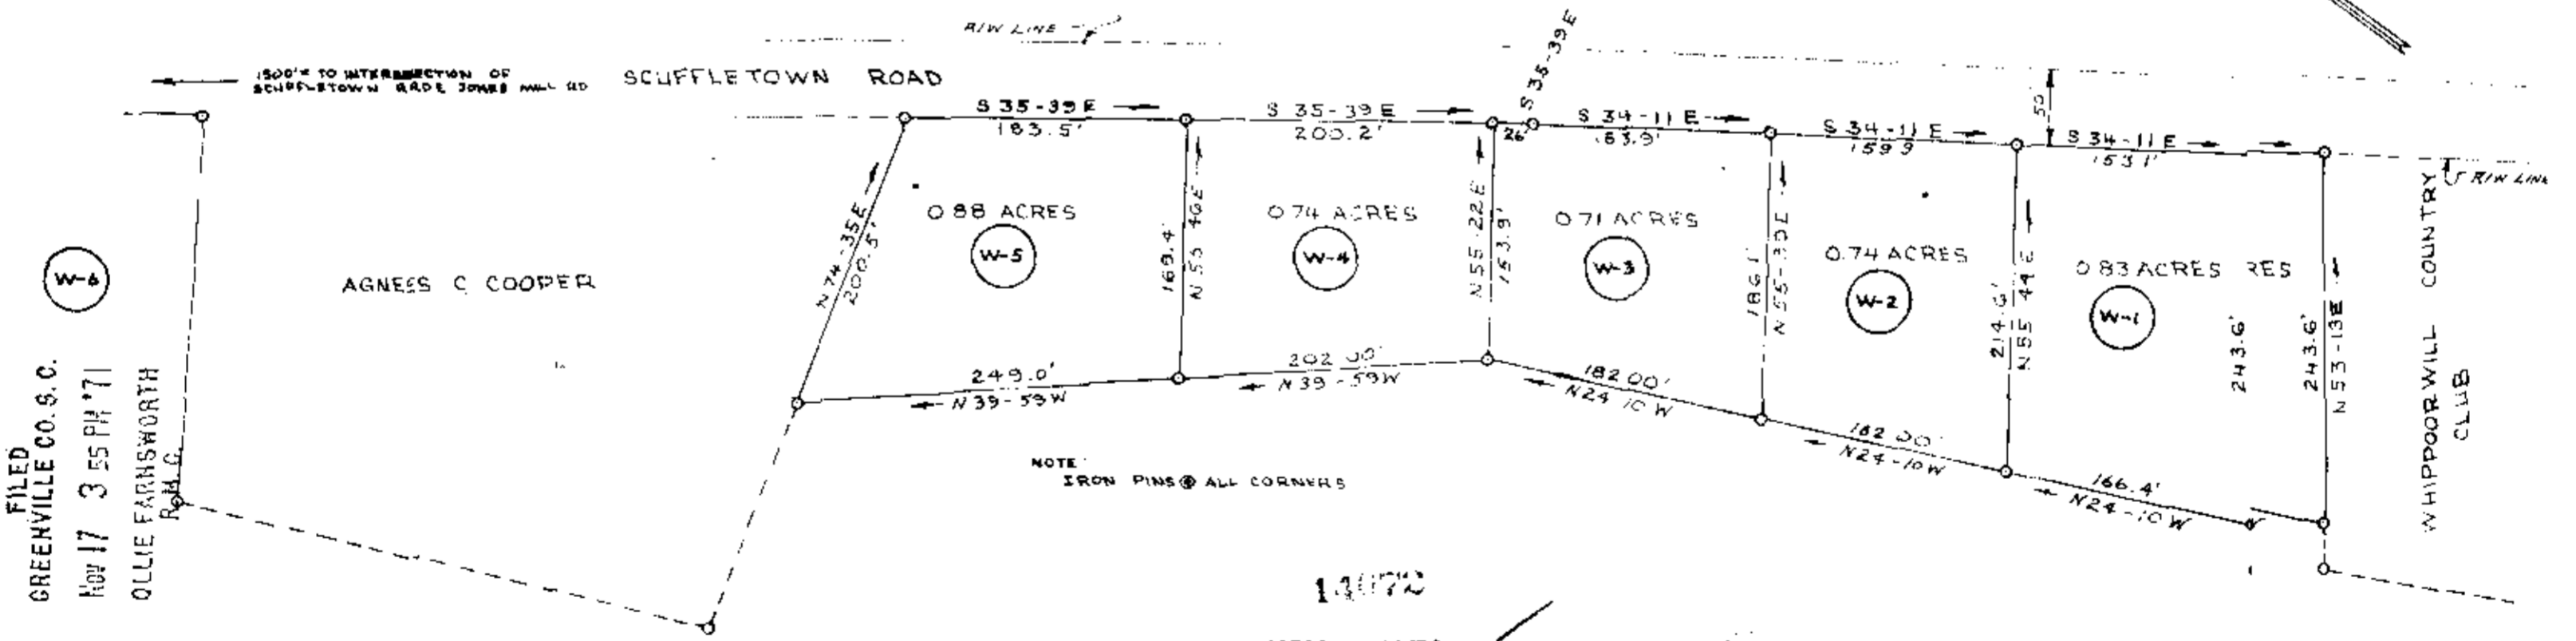

W-6
 FILED
 GREENVILLE CO. S. C.
 Nov 17 3 55 PM '71
 OLLIE FARNSWORTH
 P.S.L.C.

14072
 NOV 17 1971 ✓
 4L-149 1.00

PLAN REAMENDED 11-17-71