



14035  
 Nov 17 1971  
 42 159 10122M  
 Ollie Farnsworth  
 Registered Professional Surveyor, S. C.

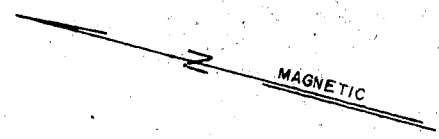

PEOPLES NAT'L BANK TR. & EXEC.  
 FOR  
 W. J. SULLIVAN

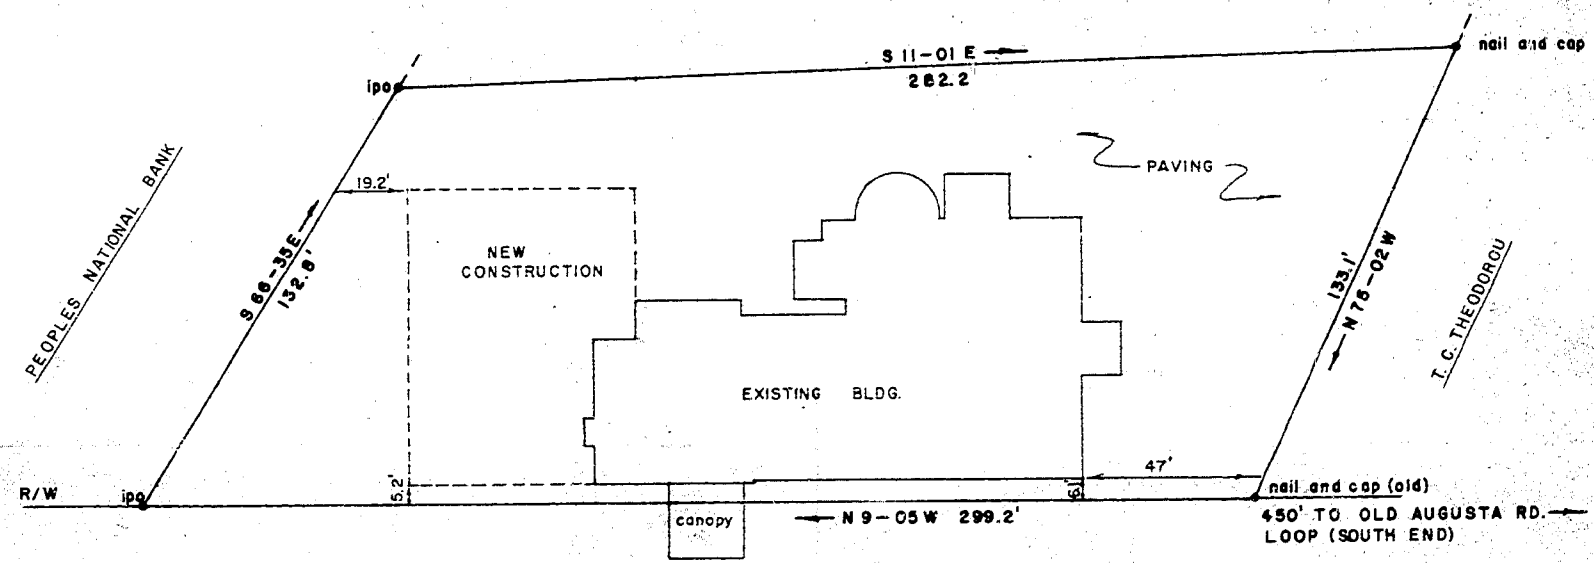

AUGUSTA ROAD

FILED  
 GREENVILLE CO. S. C.  
 NOV 17 10 22 AM '71  
 OLLIE FARNSWORTH  
 R. M. C.

PLAT OF PROPERTY OF  
 D. STEPHAN SMALL  
 GREENVILLE, S. C.

RECORDING FEE  
 PAID \$ 1.00

SCALE: 1"=30' SEPTEMBER 14, 1971

John E. Woods  
 JOHN E. WOODS R. L. S. NO. 3980  
 FOUNTAIN INN, S. C.

NOV 17 1971

14035 42-159