


14679 Filed This 23 day of Nov 1971
 And Recorded in Vol. 44 Page 161 at 4:15 P.
 Ollie Farnsworth
 Register of Deeds Greenville County, S. C.

PAID \$ 50

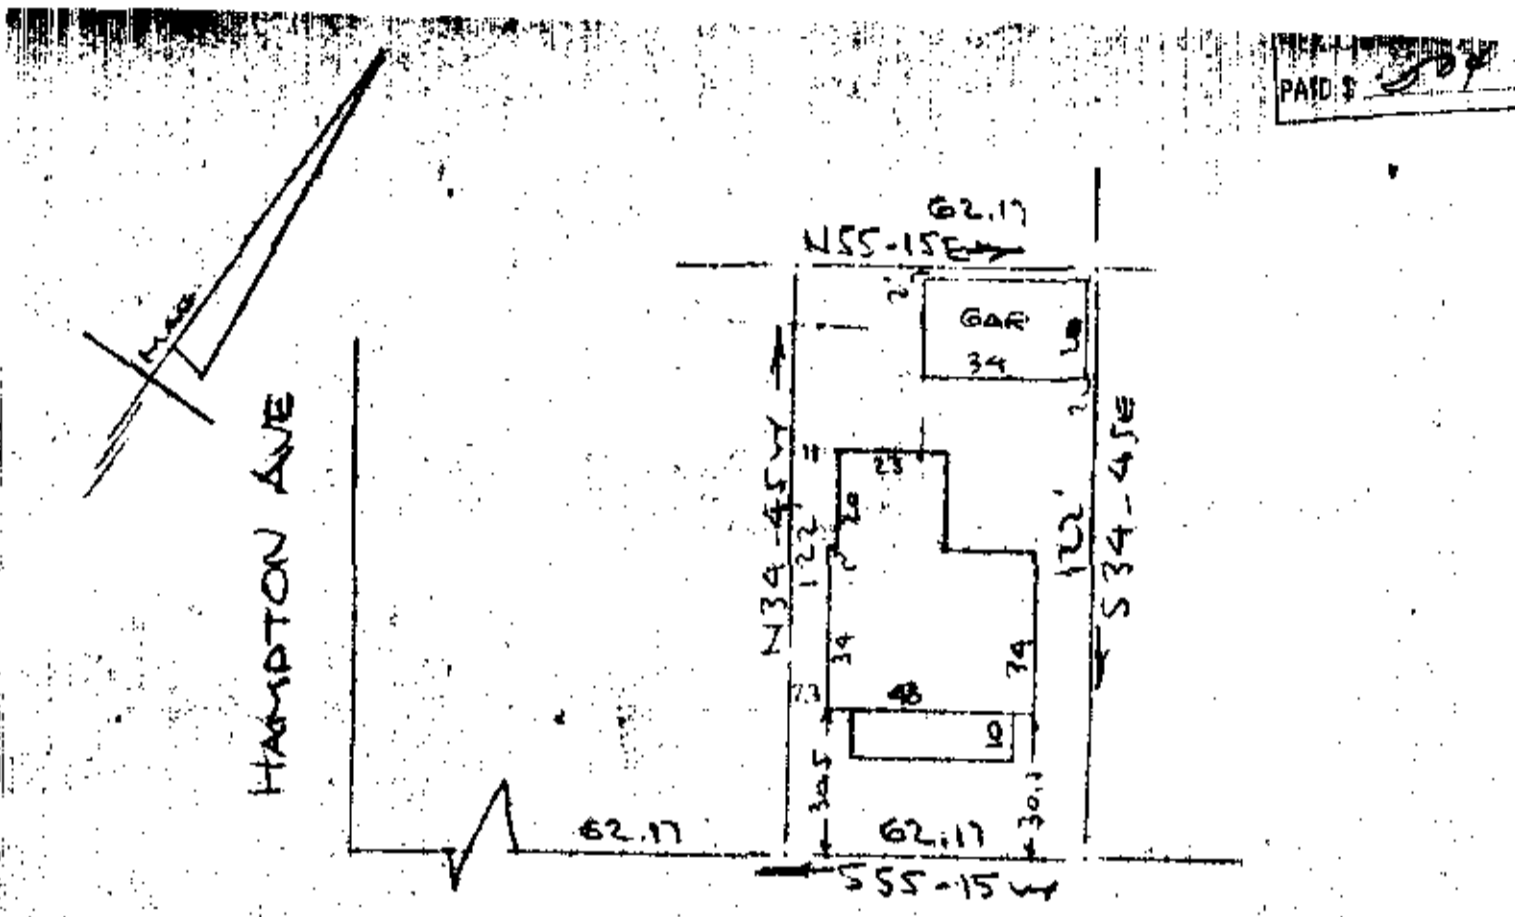

FRANK ST.
 WATER & SEWER IN ST. R/W

PROPERTY OF
 SAMUEL R. COLEMAN JR. & WILMA P. COLEMAN
 GREENVILLE, S. C.
 SCALE 1" = 40'
 19 NOV 1971

This is to certify that on the 19th day of November 1971, I surveyed the property shown on this plat, being known as PROPERTY OF SAMUEL R. COLEMAN, JR. & WILMA P. COLEMAN and recorded in the RMC Office Greenville County, S.C., in Plat Book 4 L at Page 161; and that the property lines, walls and buildings are as shown hereon, and that the walls and buildings located on said property do not encroach or project on adjacent street or property, and that no adjacent walls or buildings encroach or project on said premises, and no power lines cross this property except as shown hereon.

R. B. Bruce
 R. B. Bruce, RLS #1952

FILED
 GREENVILLE CO. S. C.
 NOV 23 4 15 PM '71
 OLLIE FARNSWORTH
 R.M.C.

14679

NOV 23 1971

42-161

CAROLINA SURVEYING COMPANY
 112 Manly Street
 GREENVILLE, S. C.

100155