


#14388 Paid This 19 day of Nov 1971

And Recorded in Vol. 44 Page 167 at 4:23 P.M.

Ollie Farnsworth  
Register of Deeds Greenville County, S. C.

C-100

FILED  
-504

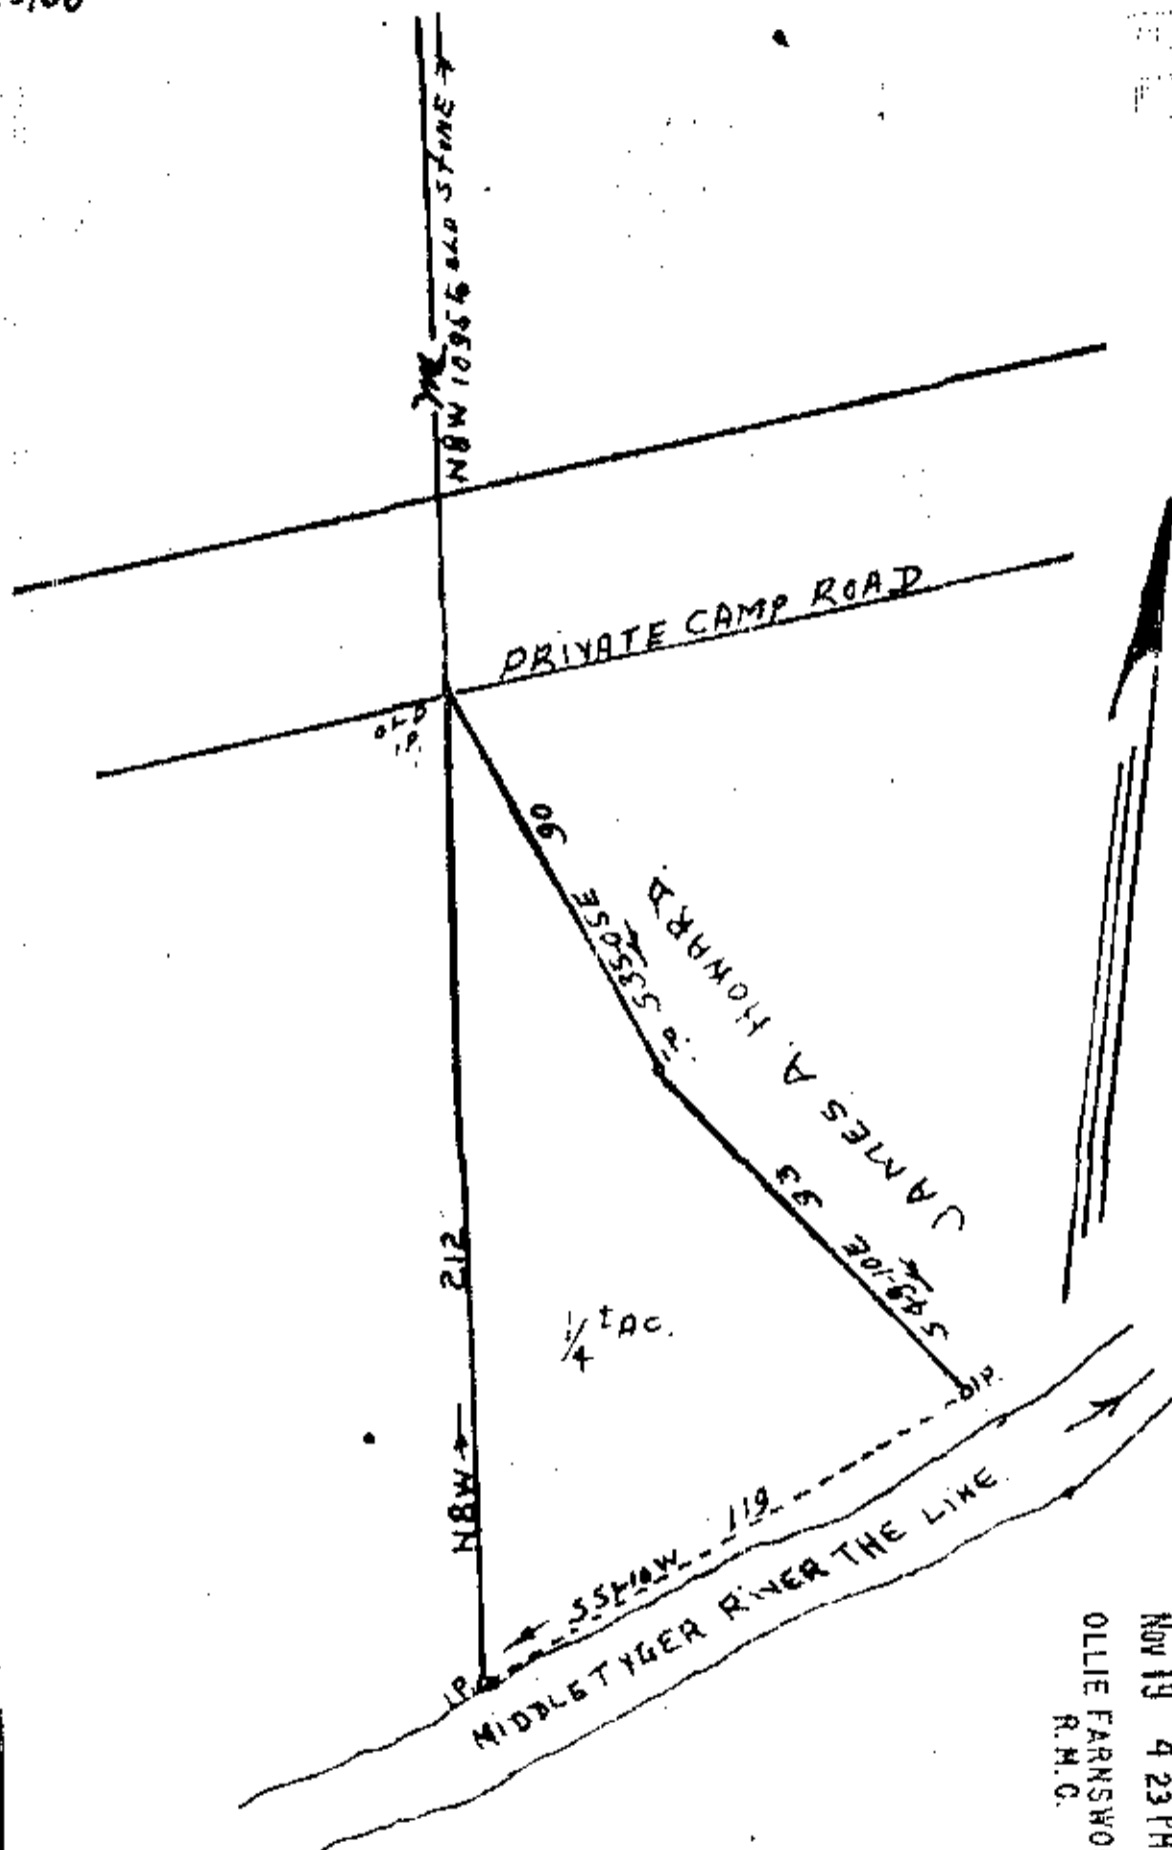

1/4 AC.

SURVEY FOR  
**JAMES A. HOWARD**  
 GREENVILLE CO. S. C.,  
 ABOUT 3 MI. N. OF HIGHLAND,  
 PART TRACT 5 OF TINSLEY BALLENGER EST.  
 PLAT BY W. N. WILLS JAN. 15, 1917.  
 1" = 40' [9-21-1970]  
 S. D. ATKINS, FIELD; W. N. WILLS, ENGR.  
 S. D. ATKINS, S. C.

FILED  
 GREENVILLE CO. S. C.  
 NOV 19 4 23 PM '71  
 OLLIE FARNSWORTH  
 R. M. C.

14388

NOV 19 1971

4L, PAGE 167