


# 14386 Filed This 19 day of Nov 1971  
 And Recorded in Vol. 44 Page 171 at P.M.  
 Ollie Farnsworth  
 Registrar of Conveyance Greenville County, S. C.

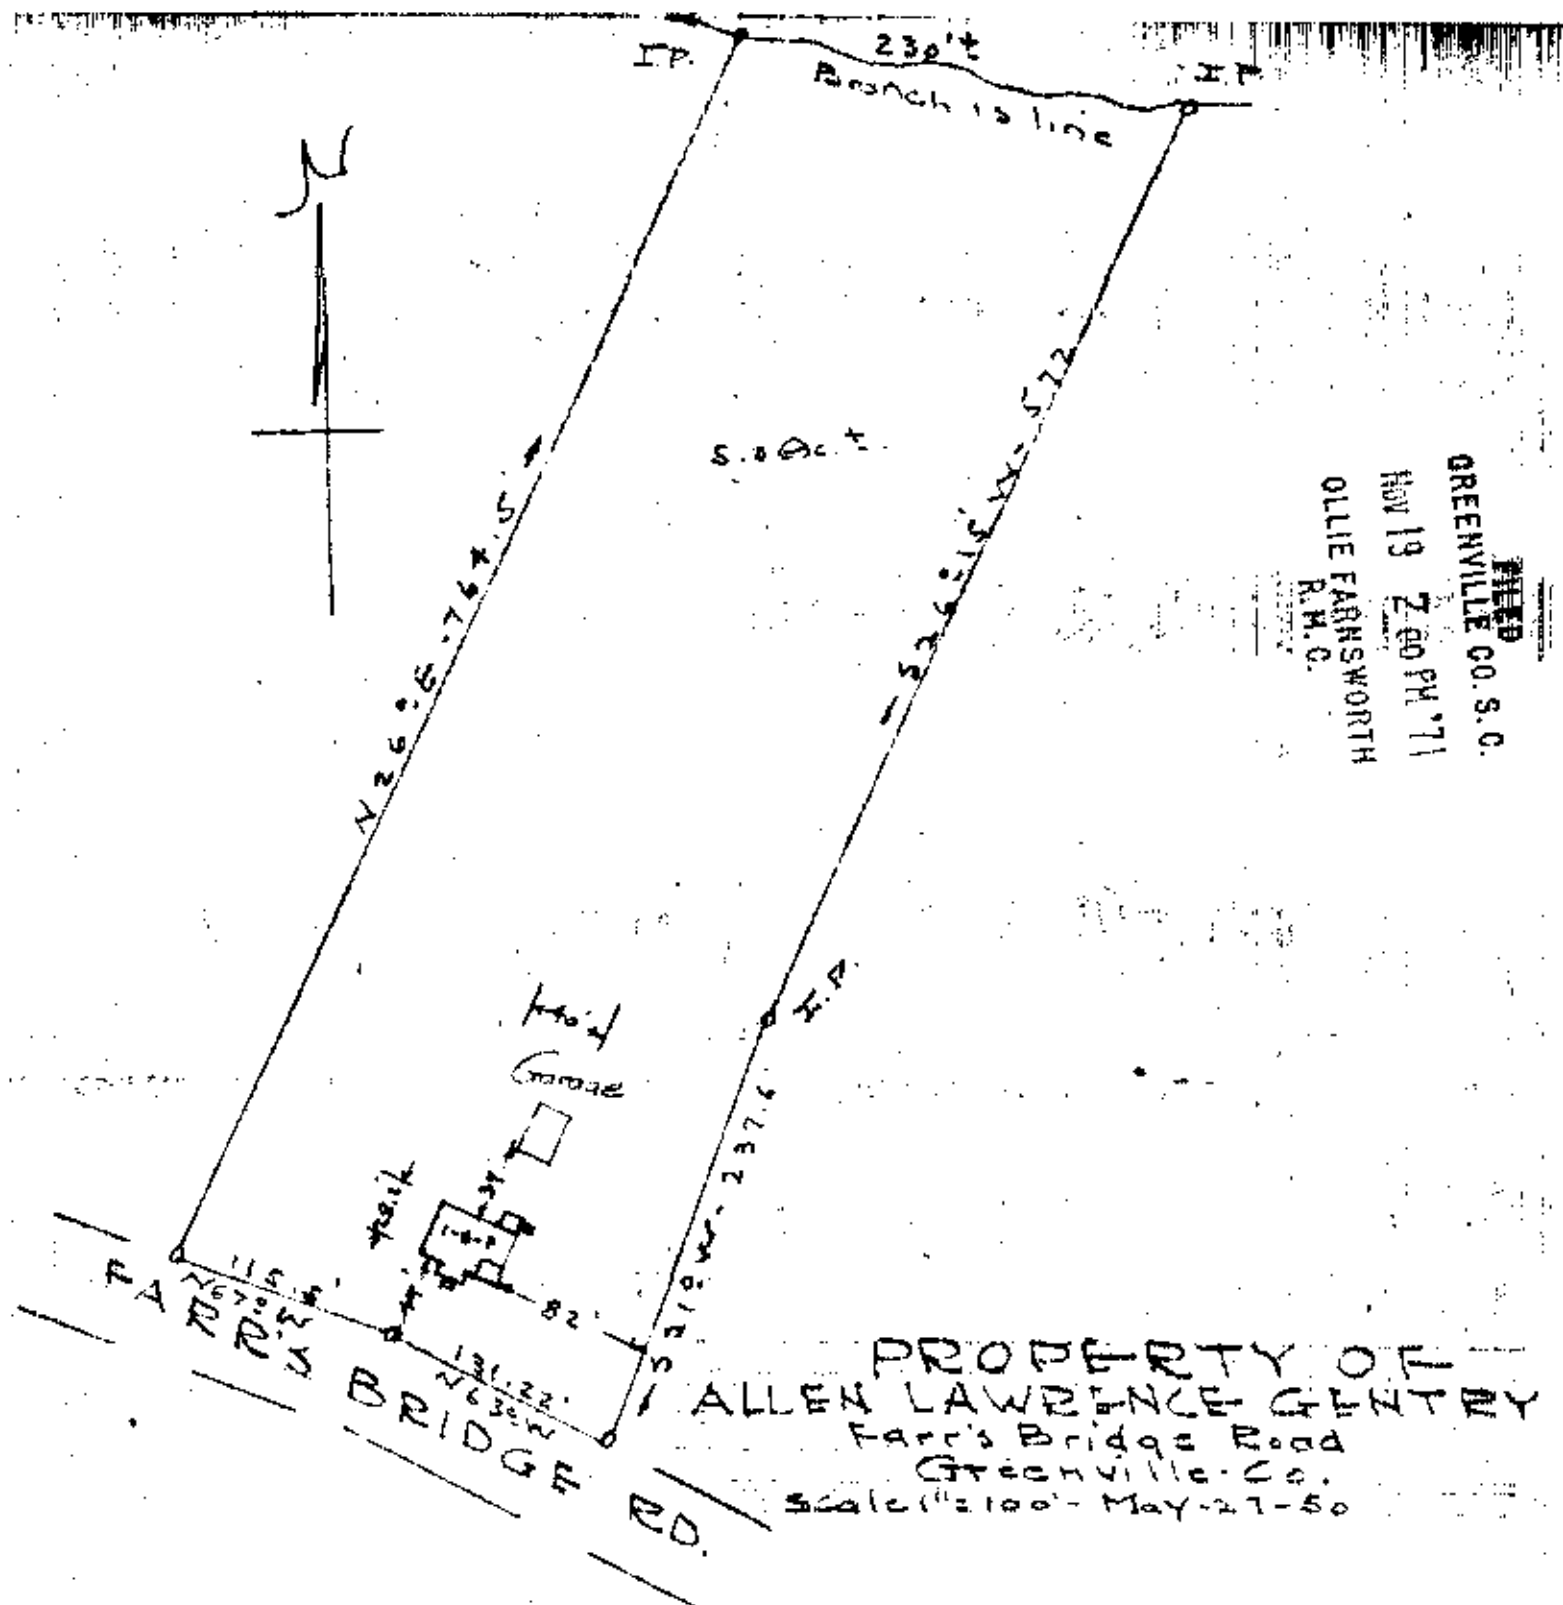

FILED  
 GREENVILLE CO. S. C.  
 NOV 19 2 00 PM '71  
 OLLIE FARNSWORTH  
 R.M.C.

PROPERTY OF  
 ALLEN LAWRENCE GENTRY  
 Farr's Bridge Road  
 Greenville Co.  
 Scale 1"=100' May-27-50

This is to certify that on the 26th. day of May, 1950. I surveyed the property shown on this plat, and that the property lines, walls and buildings are as shown hereon; that the buildings located on said lot do not encroach or project on adjacent streets or property, and that no adjacent walls or buildings encroach or project on said premises.

NOV 19 1971

44-171

14386

504

*J. C. [Signature]*  
 Registered Land Surveyor.

171