


# 14827 Filed This 24 day of Nov. 1971  
And Recorded in Vol. 44 Page 173 at 2:40 P.

Ollie Farnsworth  
Registered Professional Engineer S. C.

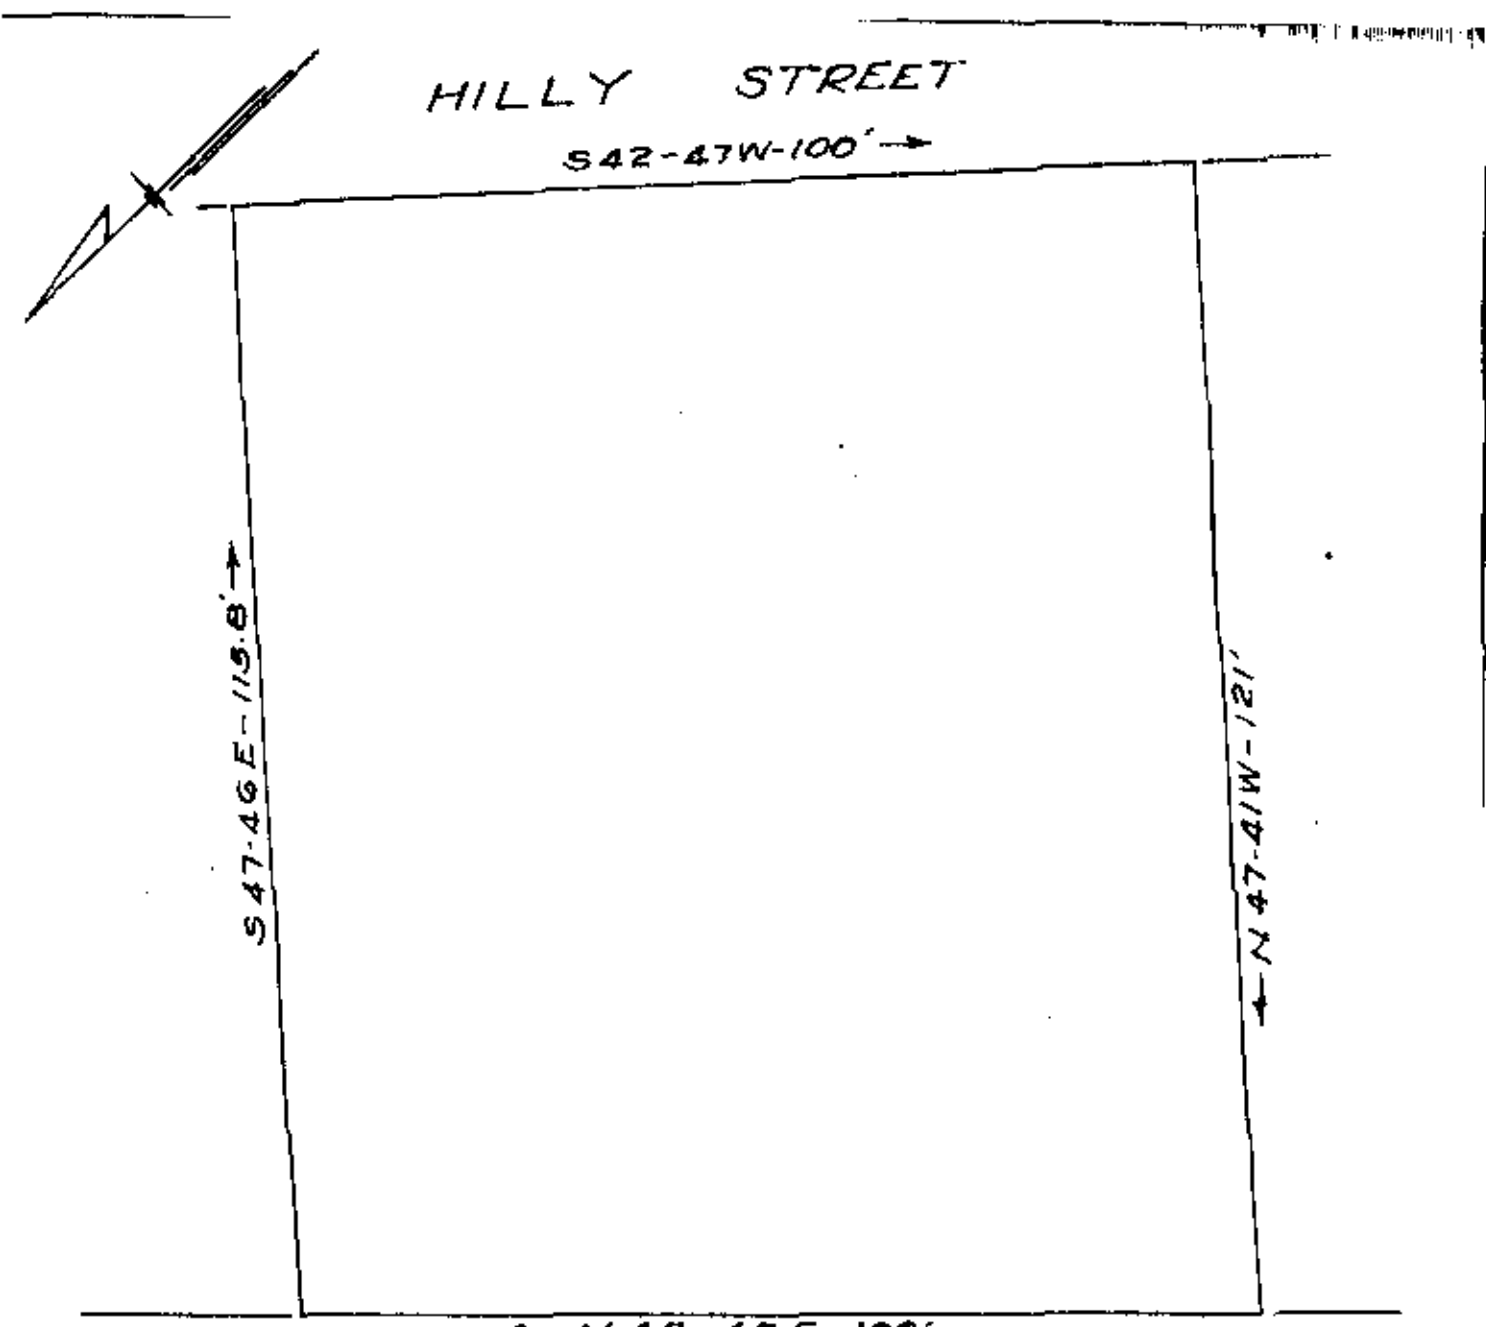

CHURCH STREET

347' TO CENTERLINE OF SUNFLOWER DRIVE

FILED  
GREENVILLE CO. S. C.  
NOV 24 2 40 PM '71  
OLLIE FARNSWORTH  
R. E. C.

PROPERTY OF  
C. B. MYERS  
GREENVILLE, S. C.  
AUG. 19, 1960 SCALE 1"=20'

RECORDING FEE  
\$ 504

44-173 14827  
NOV 24 1971

NOV 24 1971

CAROLINA ENGINEERING & SURVEYING CO. LOT SURVEY FROM  
E ABERDEEN DRIVE GREENVILLE, S. C. SE HIGHWAY DEPT

173