


# 1516-2a Filed This 30 day of Nov 1971  
And Recorded in Vol. 44 Page 185 of 185  
*Ollie Farnsworth*  
Register of Deeds, Greenville County, S. C.

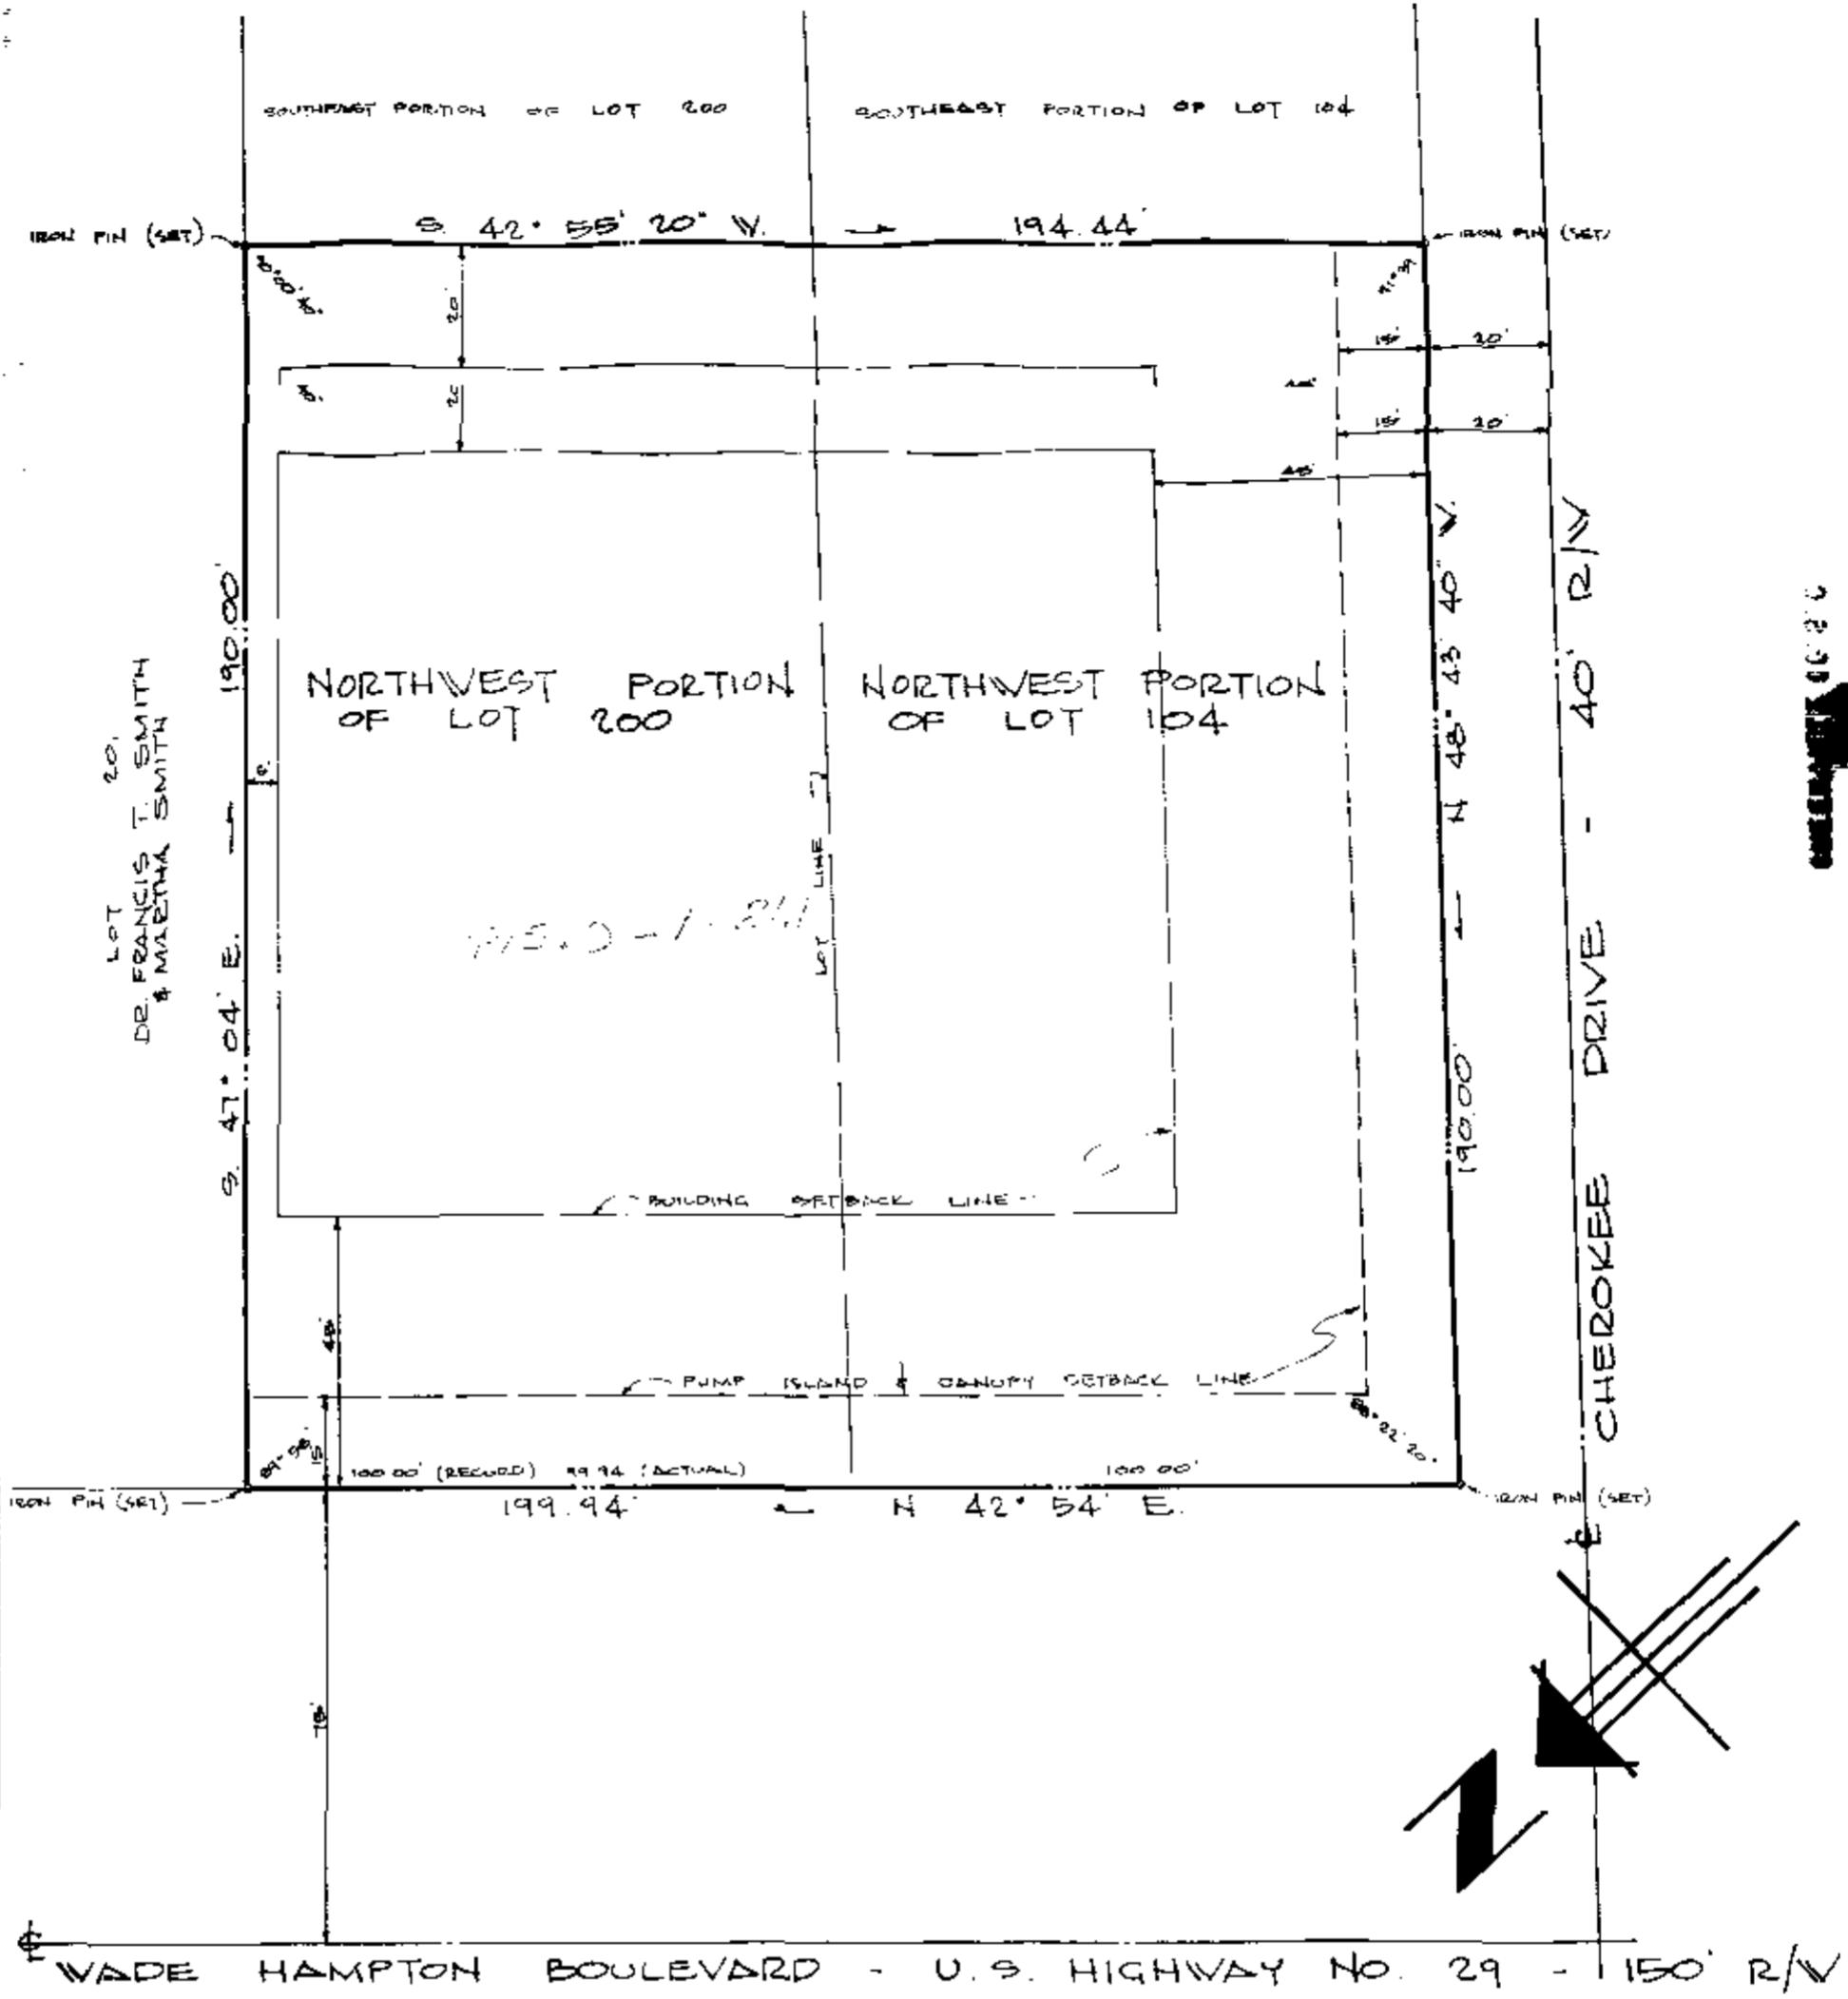

STATE OF SOUTH CAROLINA  
GREENVILLE COUNTY

PLAT OF THE NORTHWEST PORTION OF LOTS 104 AND 200 OF A SUBDIVISION OF THE LANDS OF ROBERT J EDWARDS, ACCORDING TO A PLAT BY DALTON & NEVES DATED MAY 1951, REVISED JUNE 6, 1960, LOCATED ON THE EAST CORNER OF WADE HAMPTON BOULEVARD AND CHEROKEE DRIVE, GREENVILLE, GREENVILLE COUNTY, SOUTH CAROLINA.

**MOBIL OIL CORPORATION**

PROPERTY OF: LAWRENCE E. MCNAIR & THERESA K. MCNAIR

FILED  
GREENVILLE CO., S.C.  
NOV 30 12 35 PM '71  
OLLIE FARNSWORTH  
R.M.C.

TO ALL PARTIES INTERESTED IN TITLE TO PREMISES SAID

I HEREBY CERTIFY THAT THE PLAN HAS BEEN COMPILED FROM A SURVEY ACTUALLY MADE ON MARCH 5, 1971 ON THE GROUND AS PER BOUNDARY DESCRIPTION, THAT IT IS CORRECT AND THAT AT THE TIME THE SURVEY WAS MADE THERE WERE NO ENCROACHMENTS EITHER WAY ACROSS PROPERTY LINES.  
I FURTHER CERTIFY THAT THIS PLAT IS A CORRECT REPRESENTATION OF THE LAND PLAT, AND HAS BEEN PREPARED IN CONFORMITY WITH THE MINIMUM STANDARDS AND REQUIREMENTS OF LAW.

*C.E. Moss*  
C. E. MOSS  
C.E. REG. L.S. NO 1699

HOLM, TAIT & ASSOCIATES  
CONSULTING ENGINEERS  
ATLANTA, GEORGIA

44-185  
NOV 30 1971

SCALE: 1" = 30'

15162

DATE: MARCH 5, 1971

FILE NO. 197-56-15310