


#15601 Filed This 6 day of Dec. 1971
And Recorded in Vol. 44 Page 193 as 4L-193
Ollie Farnsworth
Register R.M.C. Greenville County, S.C.

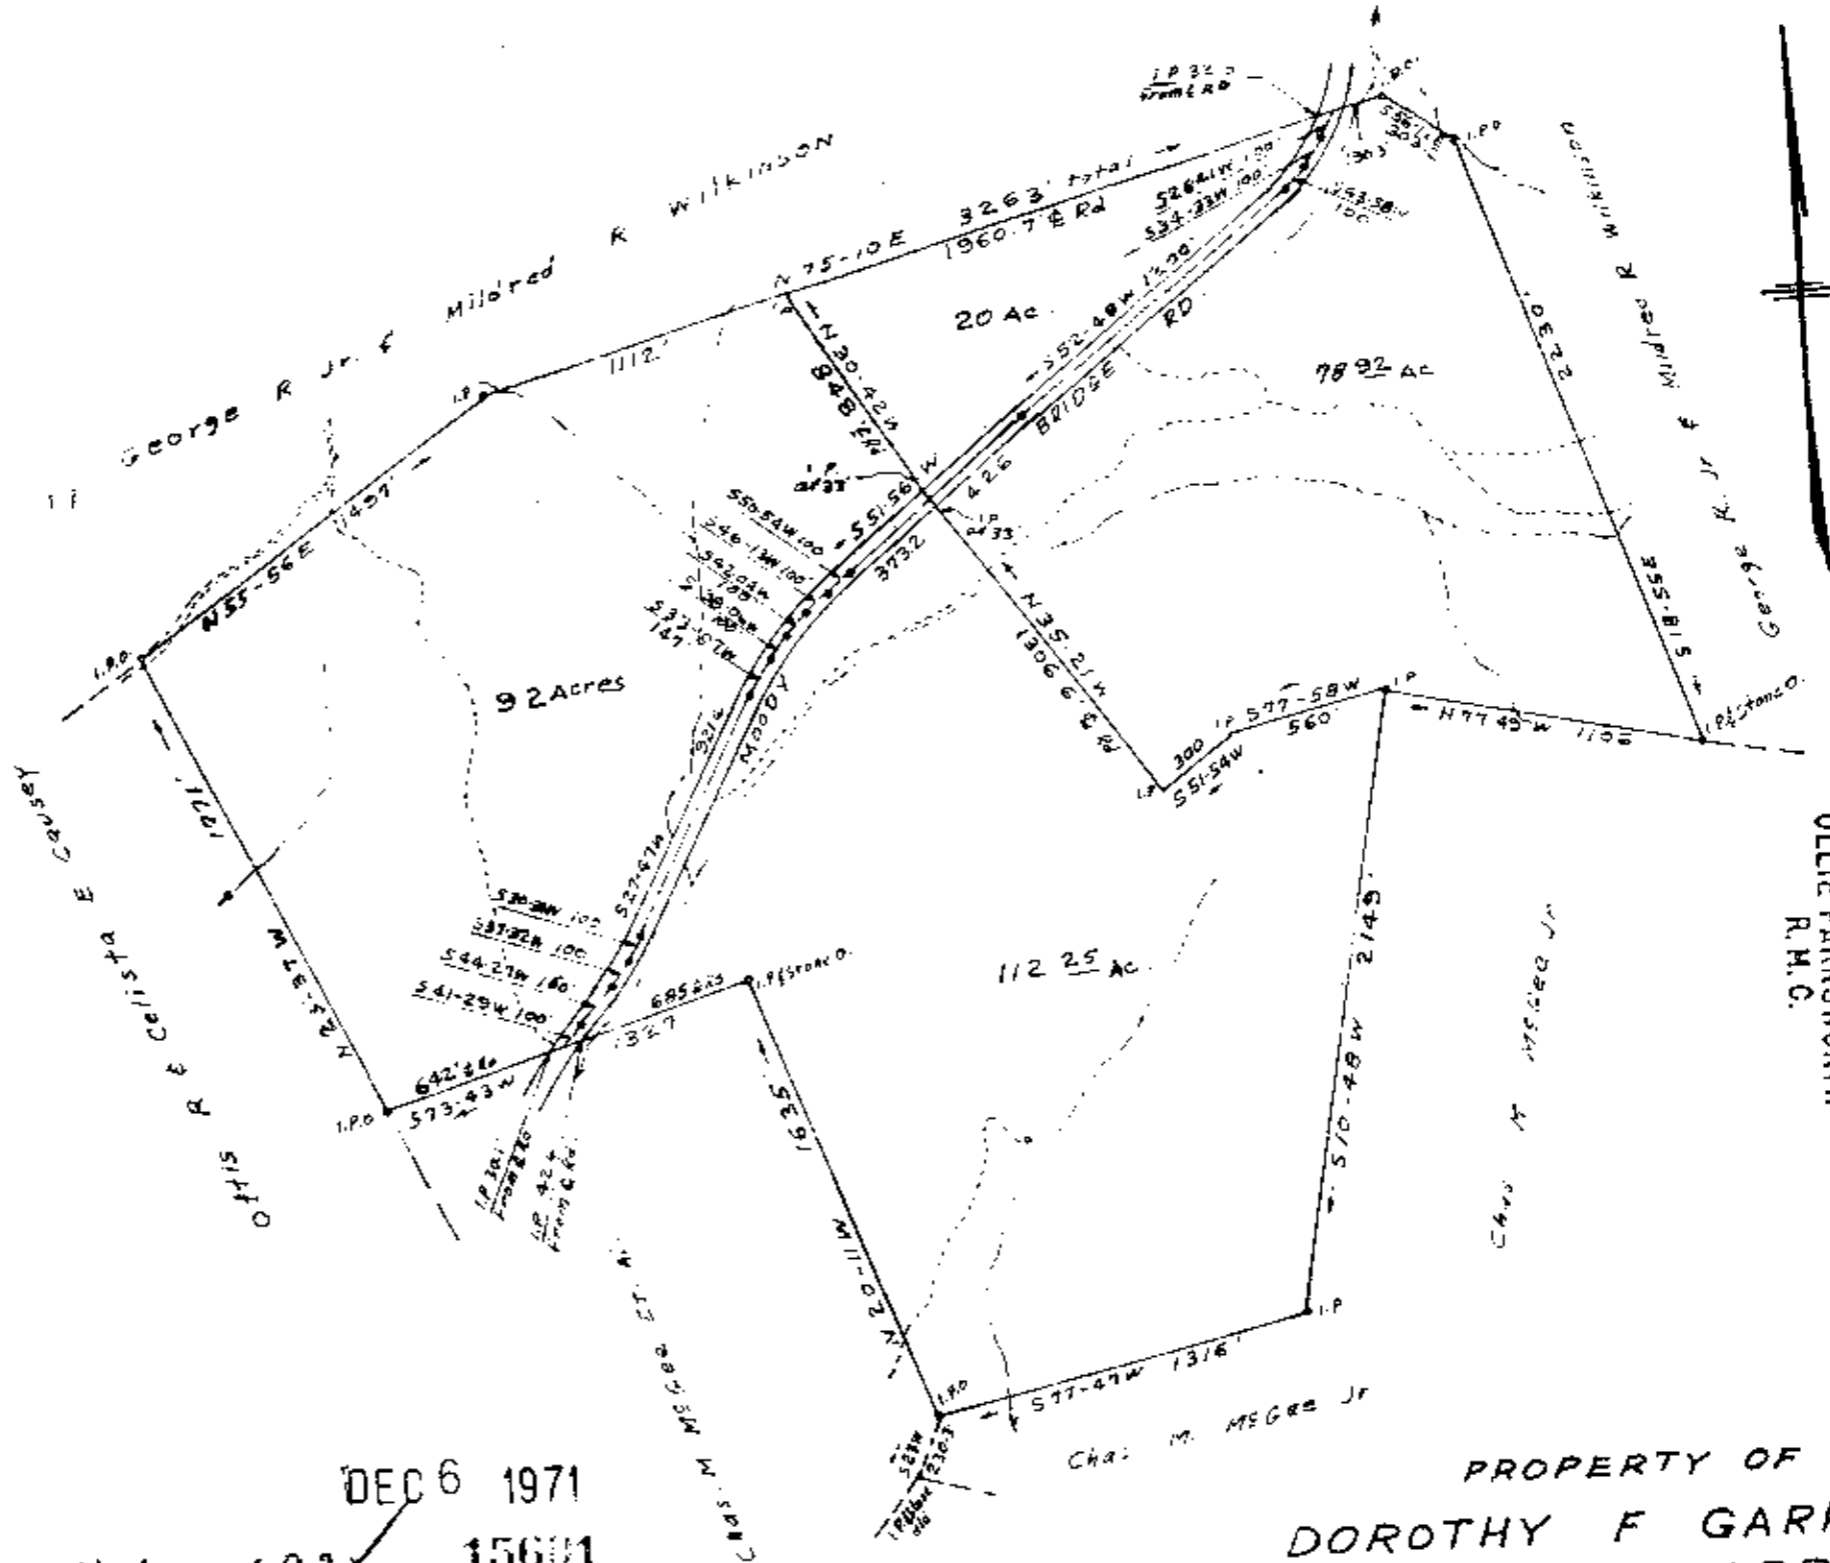

FILED
GREENVILLE CO. S.C.
Dec 6 12 03 PM '71
OLLIE FARNSWORTH
R.M.C.

DEC 6 1971

4 L - 193 15601

NOTE: Dividing lines surveyed according to agreement between Dorothy F. Garrett, Callie F. Barrow and Martha F. B. Hodge as Ex. Eunice F. Faircloth est. Divided and plat revised 5/7/71

PROPERTY OF
DOROTHY F GARRETT
CALLIE F BARROW
E. F FAIRCLOTH EST
GREENVILLE COUNTY S.C.
SCALE 1"=660'
NOV 1970