


8639 Filed This 22nd day of Sept. 1971
 And Recorded in Vol. 4 L 27 at 4:52 P.M.
 Ollie Farnsworth
 Register of Deeds Conveyance Greenville County, S. C.

RECORDING FEE
 PAID \$ 50⁰⁰

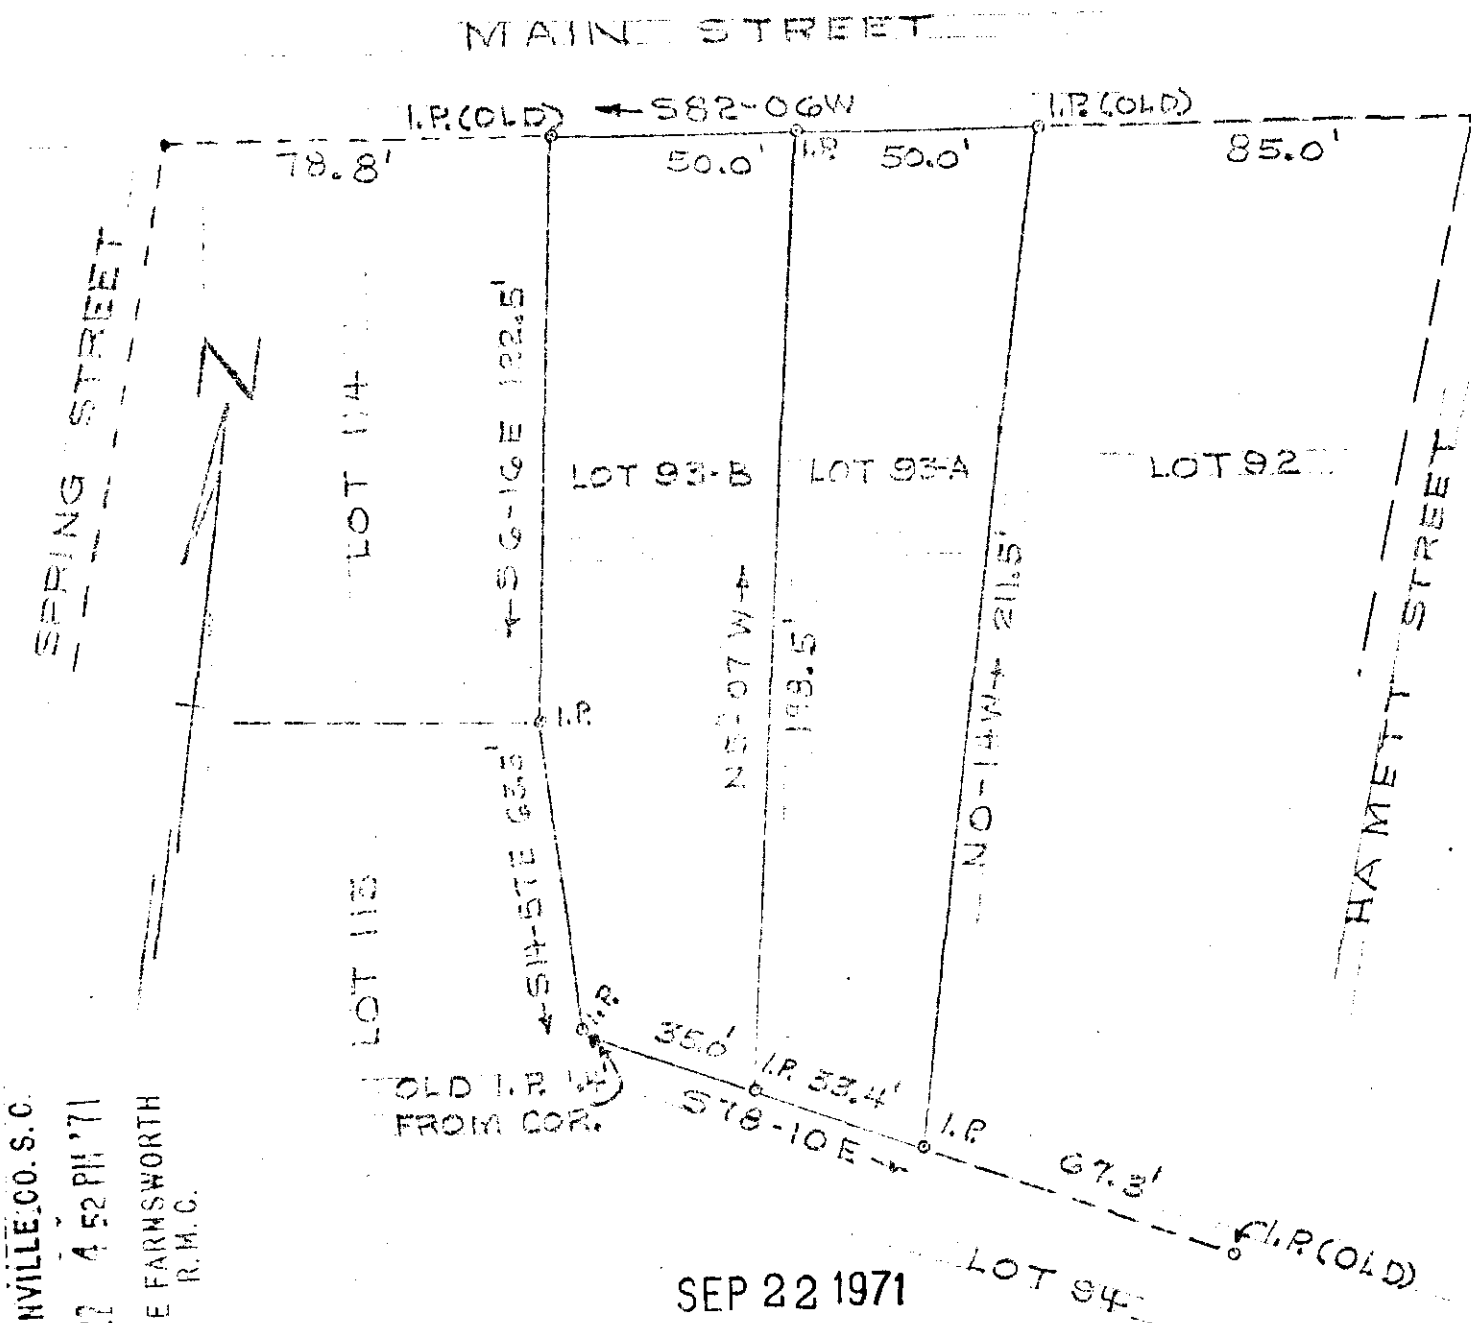

GREENVILLE CO. S. C.
 SEP 22 4 52 PM '71
 OLLIE FARNSWORTH
 R.M.C.

4 L - 27 8639

STATE OF SOUTH CAROLINA
 GREENVILLE COUNTY
 GROVE TOWNSHIP
 SUBDIVISION OF LOT 93, MAIN STREET,
 FLEMONT, S. C.
 REF: GREENVILLE COUNTY R. M. C.
 PLAT BOOK Y PAGES 2 THRU 5
 "LOT 93, SECTION 1, ON PLAT OF
 FLEMONT, S. C."
 RECORDED & SUBDIVIDED JULY 23, 1971



DR: 2
 CHK: J. D. L.
 SCALE: 1" = 40'
 DATE: 23 JULY 71
 DRAWING NO.
 6961-1