


MICROFILMED

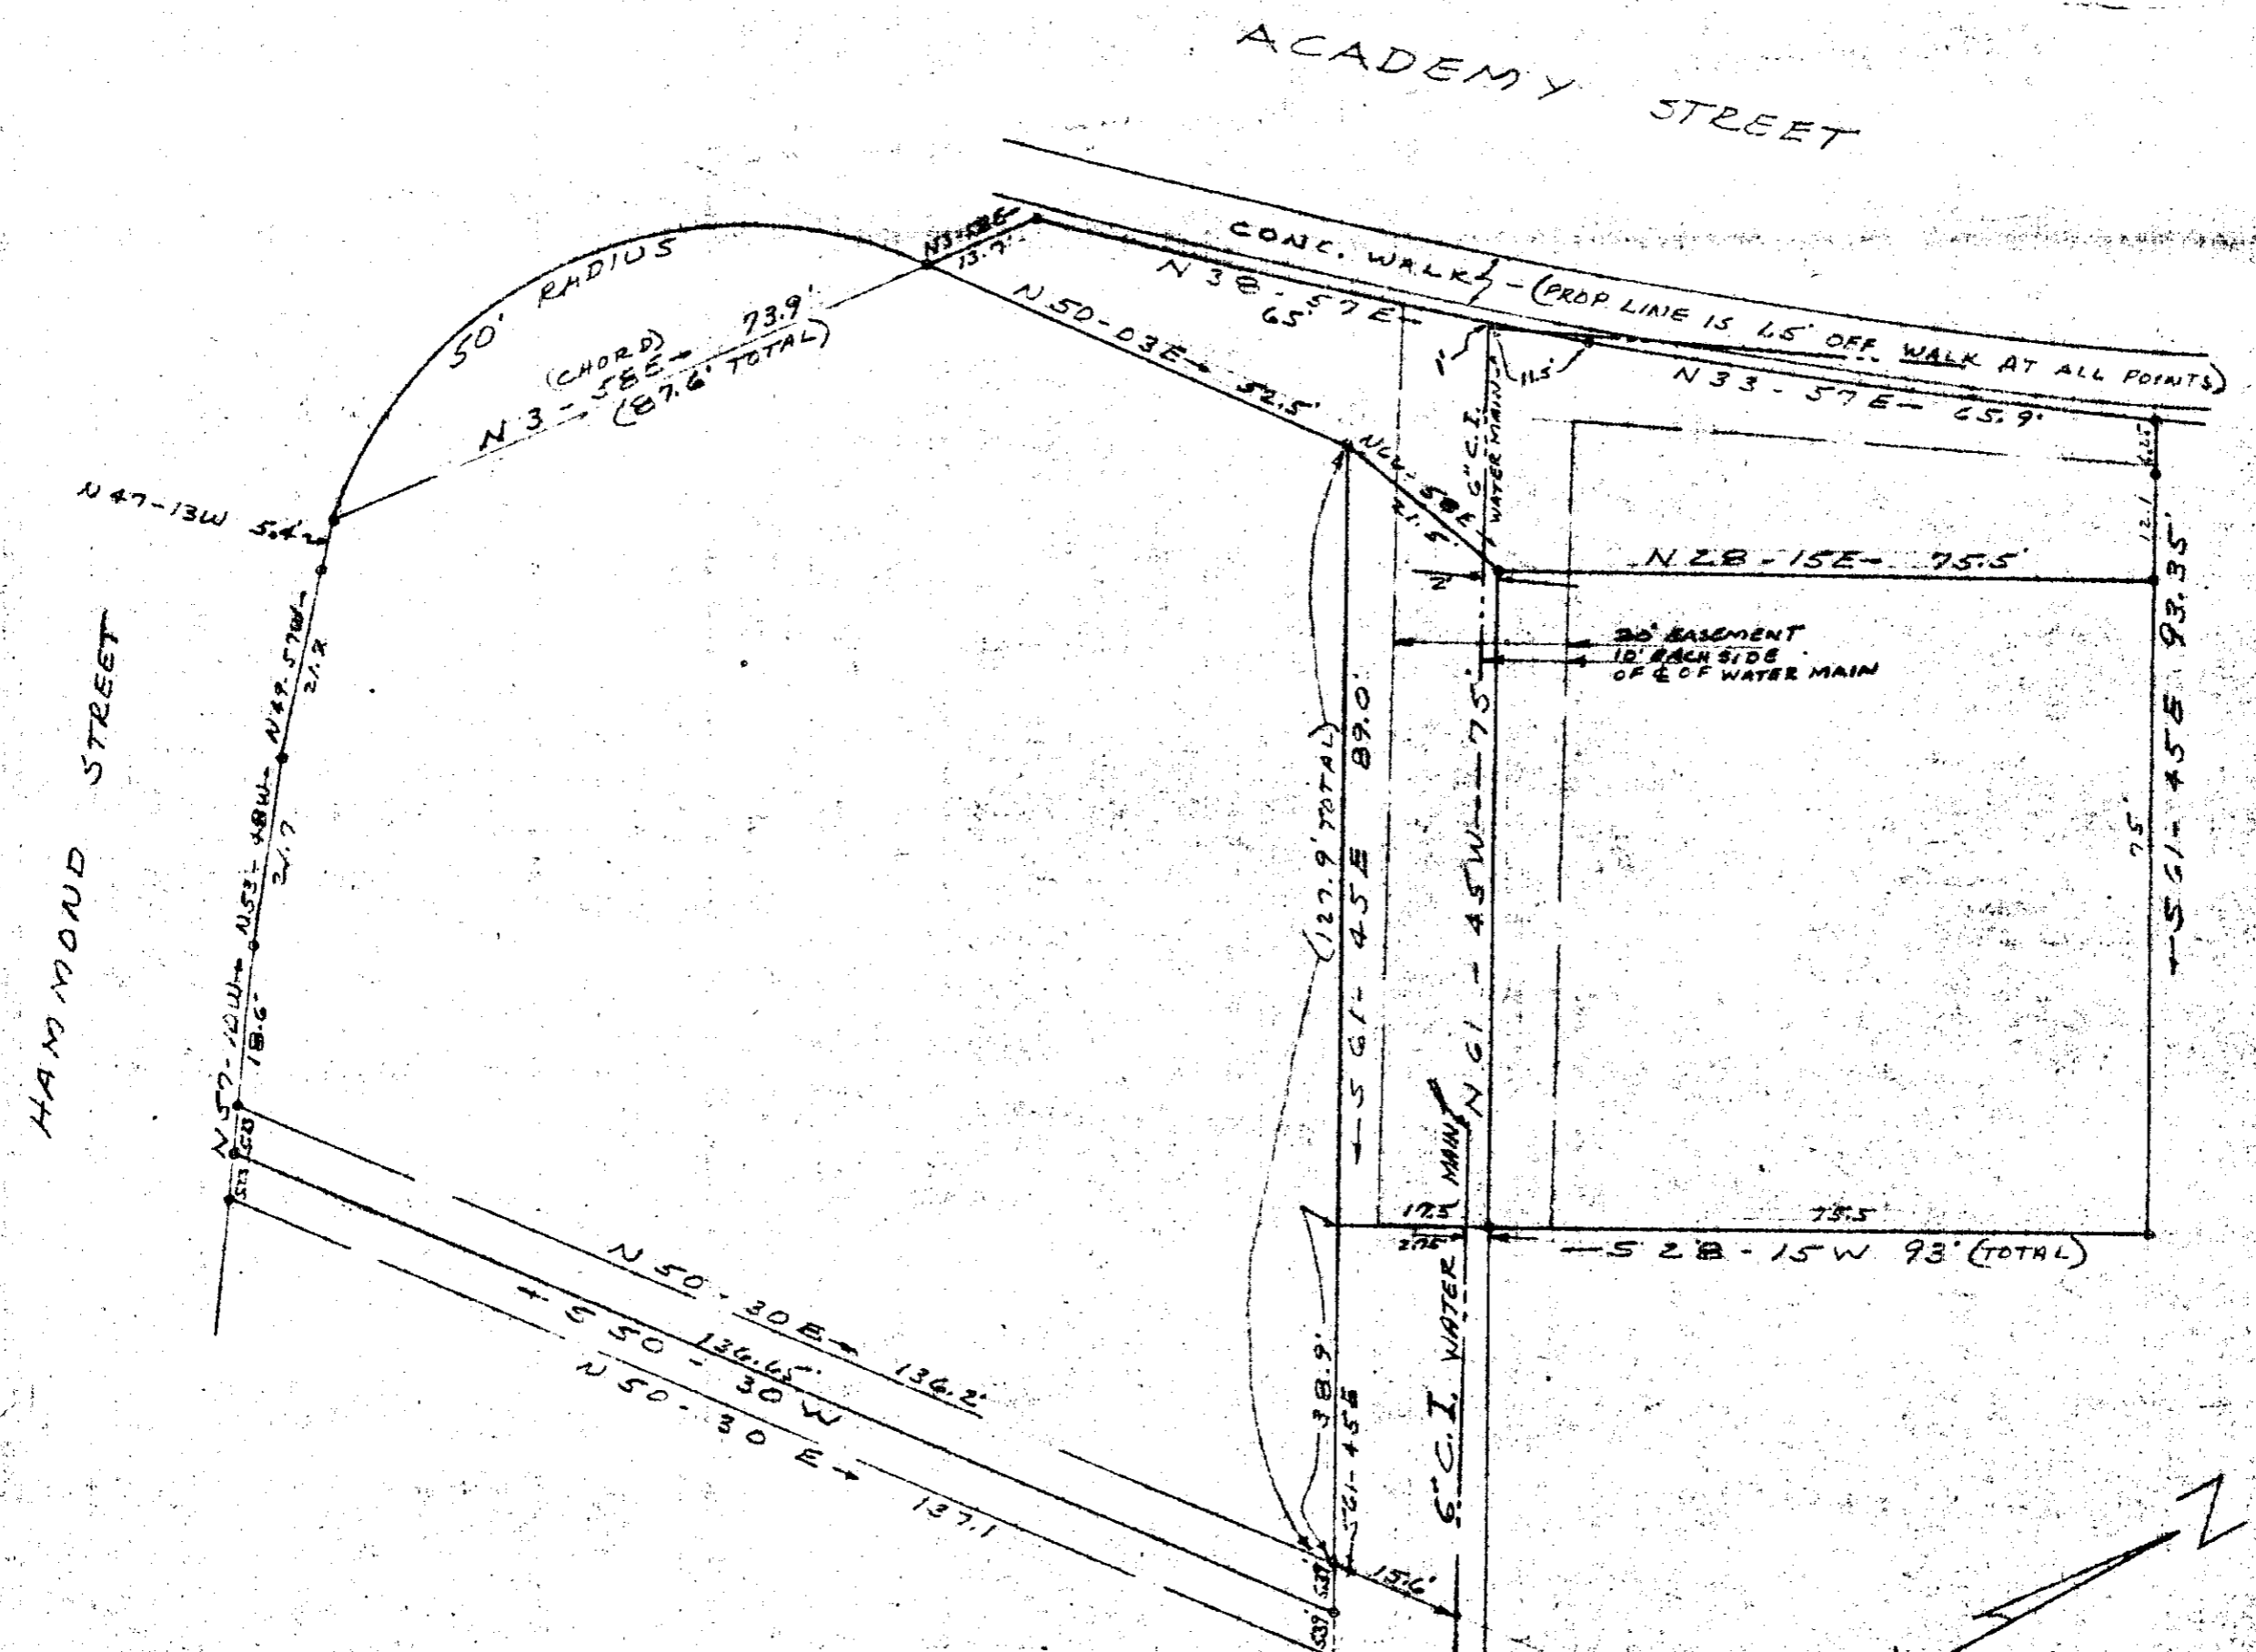

SURVEY FOR
DAN H. MCKINNEY
 GREENVILLE, S.C.
 JUNE 25, 1970 SCALE 1"=20'

RECORDING FEE
 PAID \$ 6.00

BY: CAMPBELL & CLARKSON
 SURVEYORS, INC.
H. C. Clarkson
 S. C. R. L. S., NO 2589

FINAL PLAN APPROVED
 GREENVILLE CITY PLANNING COMMISSION
 DATE 12/14/71 BY *Robb*
 PLANNING COMMISSION

LOCATION OF 6" C. I. WATER MAIN
 ADDED MARCH 31, 1971.

FILED
 GREENVILLE CO. S. C.
 DEC 15 9 18 AM '71
 OLIE FARNSWORTH
 R. M. C.

16555
 DEC 15 1971

4M - 5 ✓

16555
 Dec 15 9 18 AM '71
 Olie Farnsworth