


18015 Filed To 3 Jan 72  
4M 47 3:29 P.  
Ollie Farnsworth  
Greenville Co. S.C.

MICROFILMED

J. P. McLeod Est.

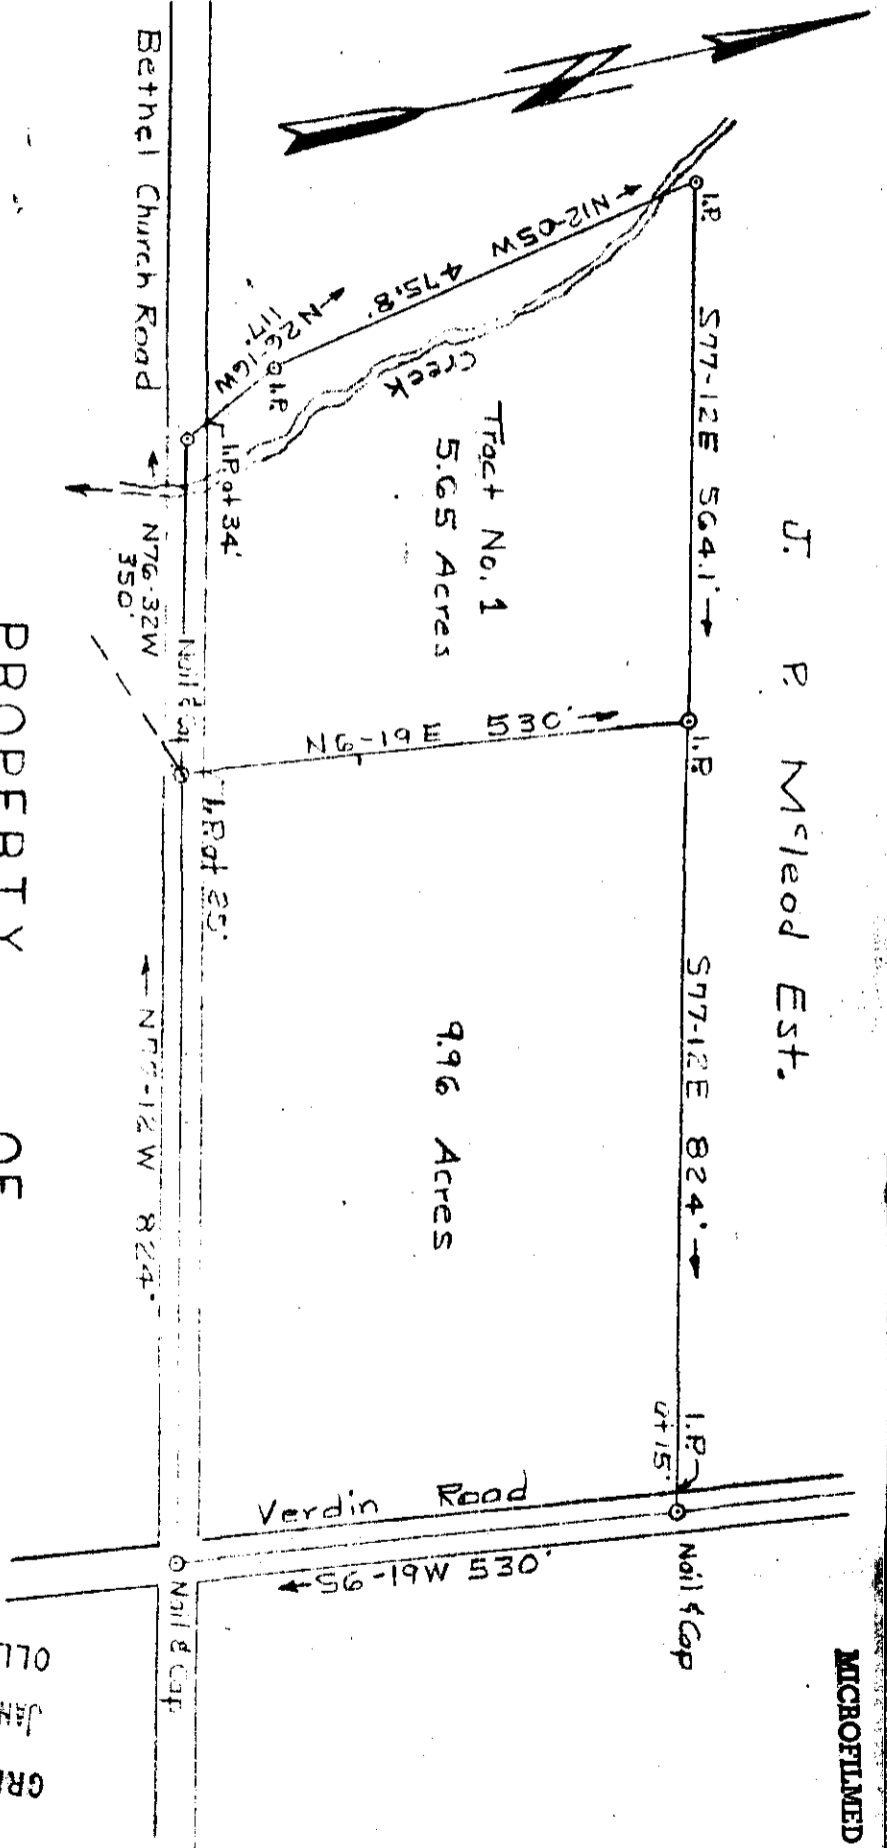

PROPERTY OF  
P. WARREN  
McLEOD

GREENVILLE CO. MAULDIN S. C.

Scale 1"=200' July 8, 1971  
T. H. Walker Jr. Reg. L.S. 3182  
Mauldin South Carolina

18015

4M-47 ✓

At the request of P. Warren McLeod, Tract No. 1 was surveyed and added to this plat Nov. 26, 1971  
At the request of P. Warren McLeod, I have (have) surveyed the property as shown above.

FILED  
GREENVILLE CO. S. C.  
JAN 3 3 29 PM '72  
OLLIE FARNSWORTH  
R. M. C.

RECORDED  
PAGE 504

T. H. Walker Jr.